



# Premium Booth 3mW x 3mD One side open

SD-B-9  
3mW x 3mD x 3.5mH

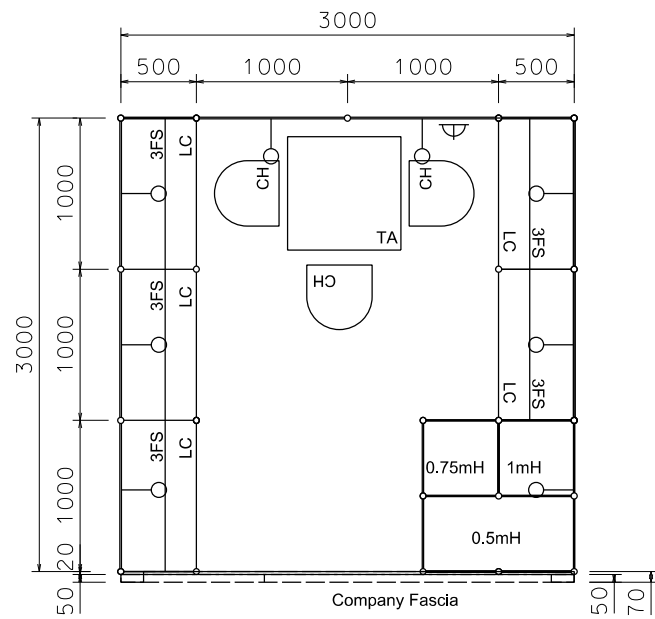


PLAN

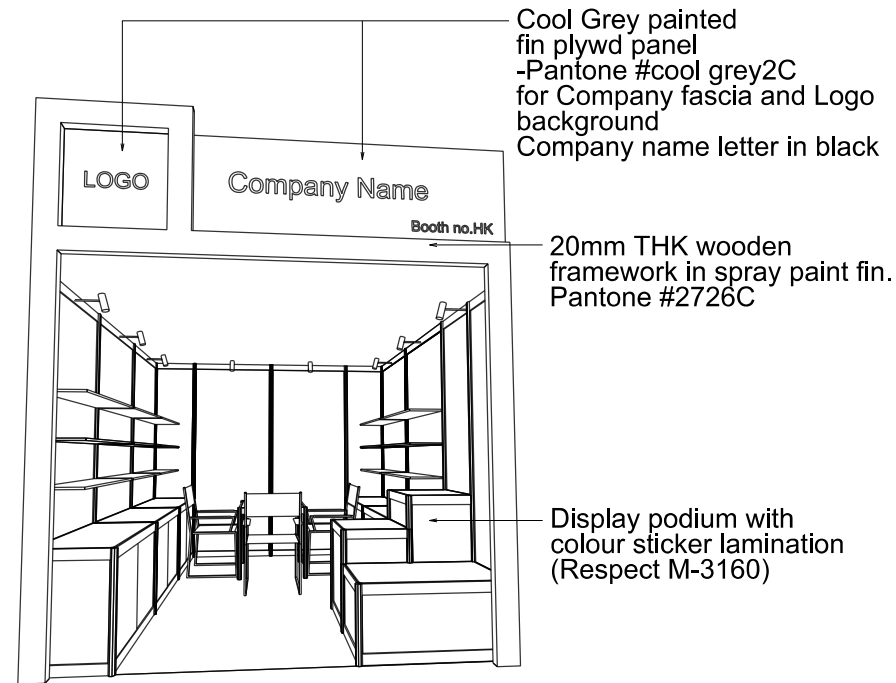

PERSPECTIVE N.T.S



COLOUR PERSPECTIVE N.T.S

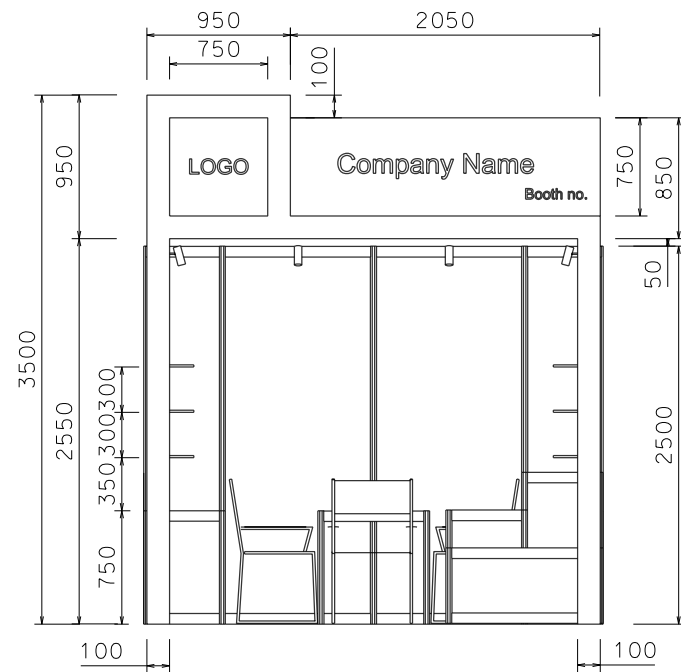

FRONT ELEVATION

BOOTH SPECIFICATION		QTY
	Lockable cabinet in purple-blue sticker lamination (1mL x 0.5mD x 0.75mH)	5
	Wooden shelf (flat) (1mL x 0.3mD)	15
	0.5mX 0.5mX 1mH display podium in blue sticker lamination	1
	0.5mX 0.5mX 0.75mH display podium in blue sticker lamination	1
	1mX 0.5mX 0.5mH display podium in blue sticker lamination	1
	Square meeting table (0.7m X0.7m x 0.75mH)	1
	Black leather chair	3
	Longarmed spotlight w/23 watt energy saving lamp (yellow)	8
	800w Square pin power socket	1
	Company logo	1

FILE PATH - L:\Local Fair Premium Booth 2011\SD-Layouts(800w)\SD-B layout(800w)\SD-B-2dLayout(800w).dgn



NOTES UNLESS OTHERWISE SPECIFIED ALL DIMENSIONS ARE IN MM.

.....  
.....  
.....

.....  
.....  
.....

REVISION  
31-12-2008  
07-01-2009  
15-01-2009  
09-02-2009  
12-05-2009  
20-01-2010  
14-07-2009  
21-01-2010

DATE: 20-01-2010  
SCALE: 1 : 50 (A3)  
DRAWN BY: ..  
CHECKED BY: .....

TITLE  
Premium Booth SD-B-9


PROJECT  
PREMIUM BOOTH 3m x 3m  
DATE: XXXXXXXX

SHEET  
SD-B01


# Premium Booth 3mW x 3mD Left side Corner booth

SD-B-9-L Cnr  
3mW x 3mD x 3.5mH


Fascia sticker background in purple-blue (Respect M-3160)  
company name letter in white colour sticker

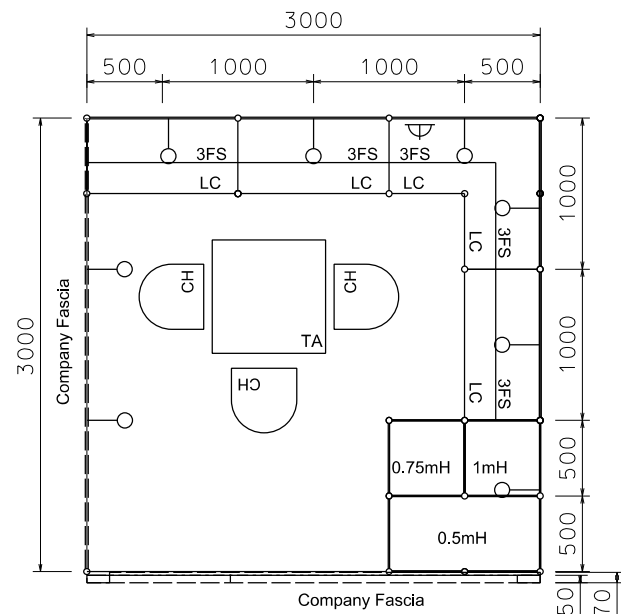


PLAN

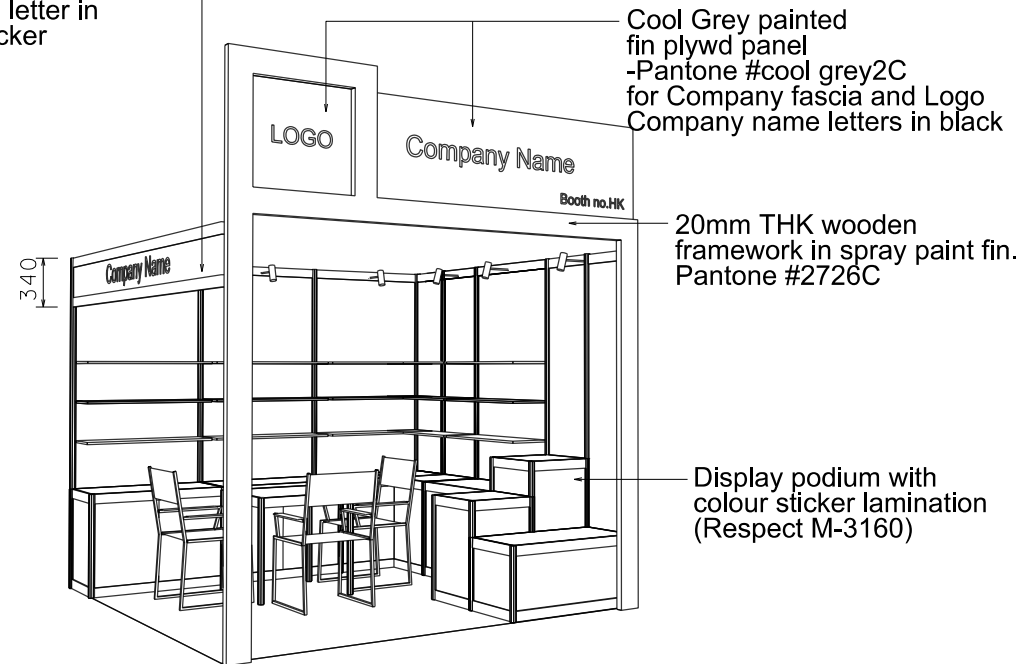


 


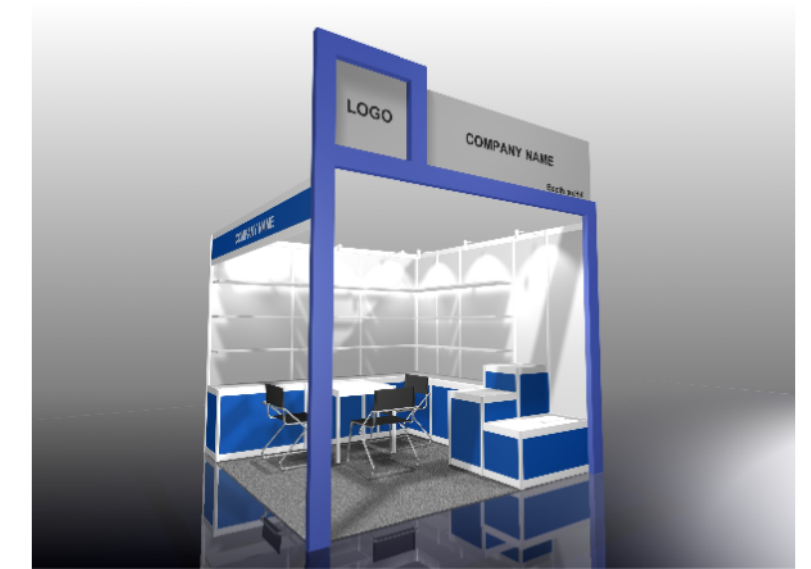
 
 



PERSPECTIVE N.T.S

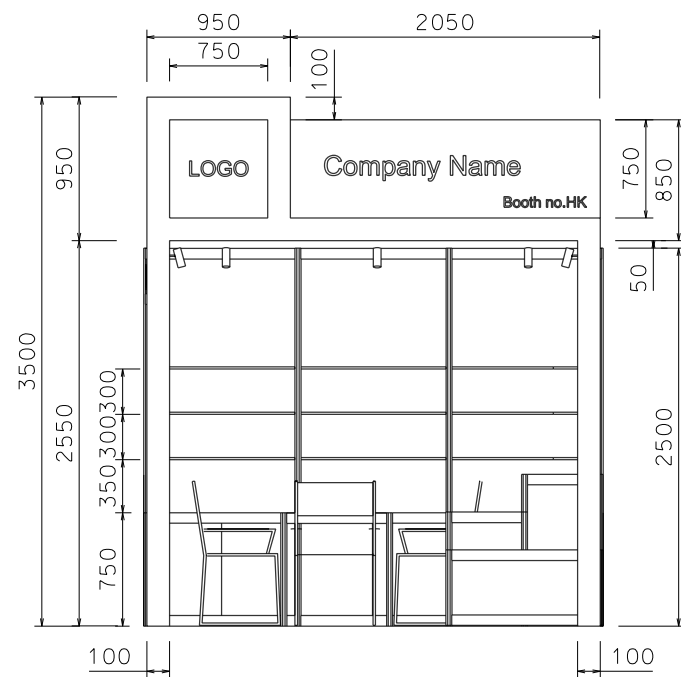

COLOUR PERSPECTIVE N.T.S



FRONT ELEVATION

 BOOTH SPECIFICATION		QTY
	Lockable cabinet in purple-blue sticker lamination (1mL x 0.5mD x 0.75mH)	4.5
	Wooden shelf (flat) (1mL x 0.3mD)	15
	0.5mX 0.5mX 1mH display podium in blue sticker lamination	1
	0.5mX 0.5mX 0.75mH display podium in blue sticker lamination	1
	1mX 0.5mX 0.5mH display podium in blue sticker lamination	1
	Square meeting table (0.7m X0.7m x 0.75mH)	1
	Black leather chair	3
	Longarmed spotlight w/23 watt energy saving lamp (yellow)	8
	800w Square pin power socket	1
	Company logo	1

FILE PATH - L:\Local Fair Premium Booth 2011\SD-Layouts(800w)\SD-B layout(800w)\SD-B-2dLayout(800w).dgn



NOTES UNLESS OTHERWISE SPECIFIED ALL DIMENSIONS ARE IN MM.

.....  
.....  
.....

.....  
.....  
.....

REVISION  
31-12-2008  
07-01-2009  
15-01-2009  
09-02-2009  
20-05-2009  
14-07-2009  
20-01-2010

DATE: 20-01-2010  
SCALE: 1 : 50 (A3)  
DRAWN BY: ..  
CHECKED BY: .....


TITLE  
Premium Booth  
SD-B-9  
L- Corner

PROJECT  
PREMIUM BOOTH  
3m x 3m  
DATE: XXXXXXXX


SHEET  
SD-B01a

# Premium Booth 3mW x 3mD Right side Corner booth


SD-B-9-R Cnr  
3mW x 3mD x 3.5mH

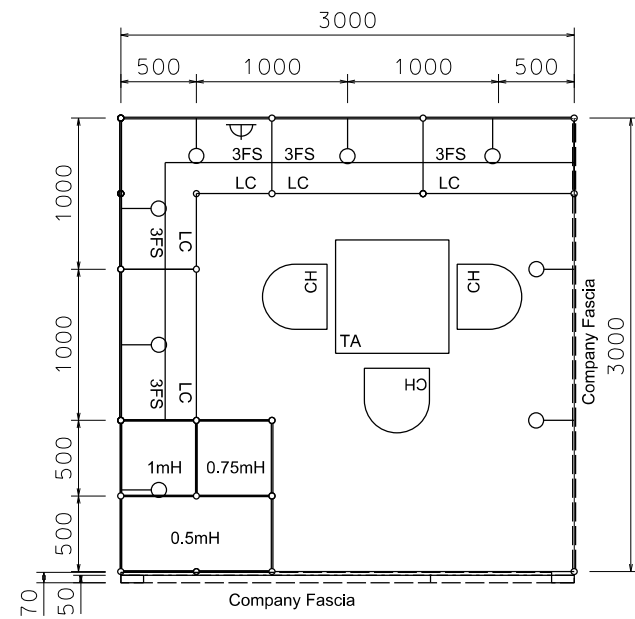


PLAN

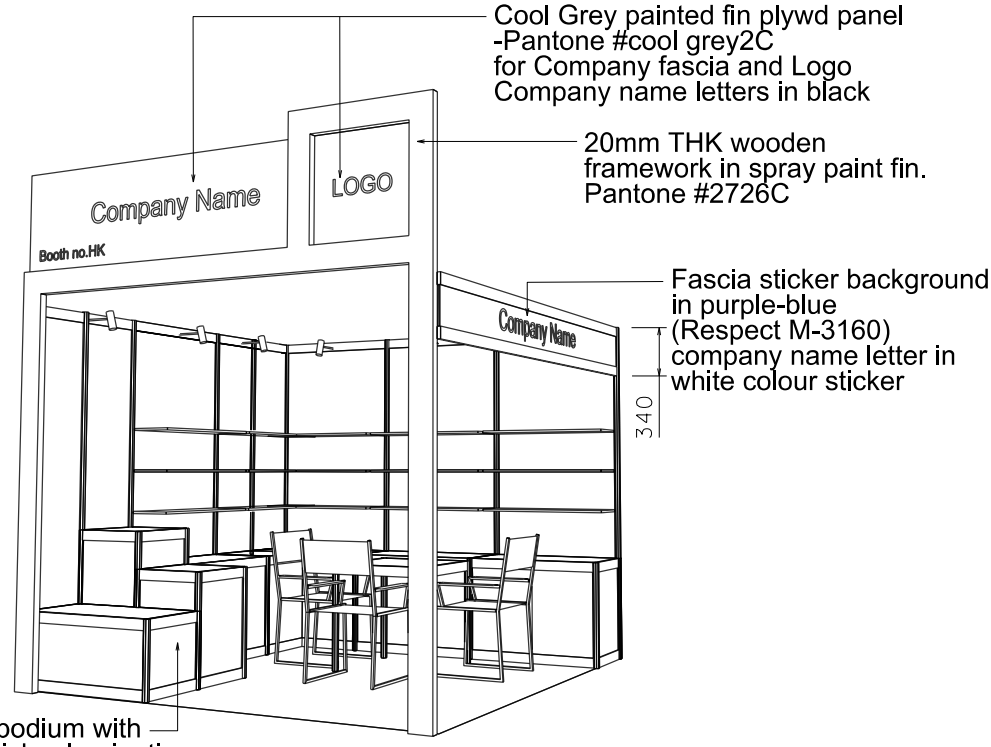

PERSPECTIVE N.T.S

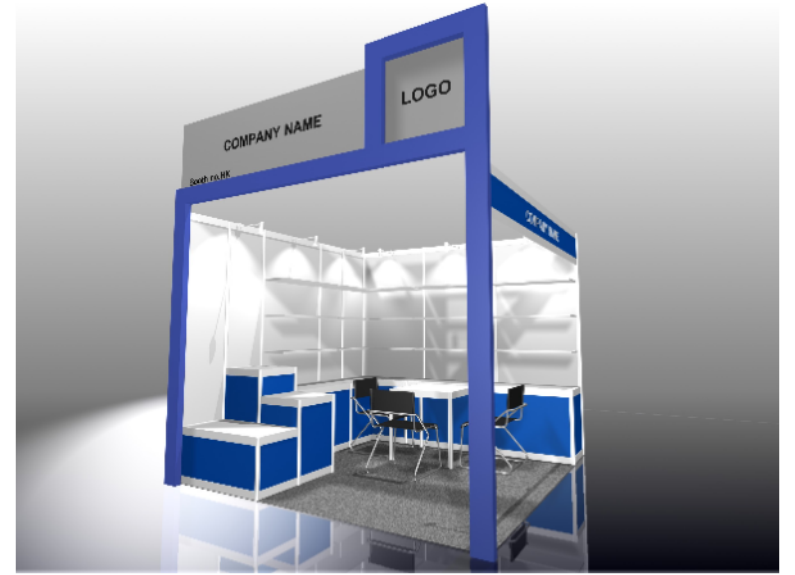

COLOUR PERSPECTIVE N.T.S

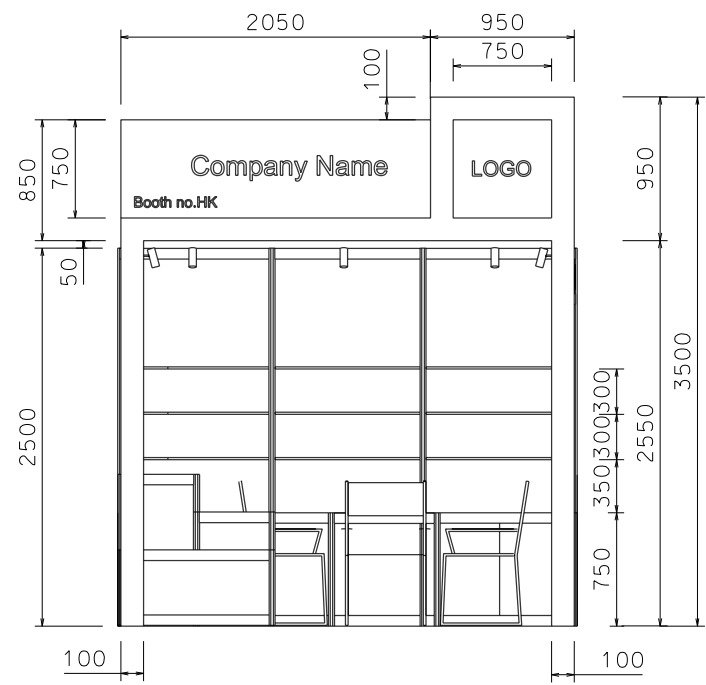

FRONT ELEVATION

BOOTH SPECIFICATION		QTY
	Lockable cabinet in purple-blue sticker lamination (1mL x 0.5mD x 0.75mH)	4.5
	Wooden shelf (flat) (1mL x 0.3mD)	15
	0.5mX 0.5mX 1mH display podium in blue sticker lamination	1
	0.5mX 0.5mX 0.75mH display podium in blue sticker lamination	1
	1mX 0.5mX 0.5mH display podium in blue sticker lamination	1
	Square meeting table (0.7m X0.7m x 0.75mH)	1
	Black leather chair	3
	Longarmed spotlight w/23 watt energy saving lamp (yellow)	8
	800w Square pin power socket	1
	Company logo	1

FILE PATH - L:\Local Fair Premium Booth 2011\SD-Layouts\SD-B layout(800w)\SD-B-2dLayout(800w).dgn



**NOTES** UNLESS OTHERWISE SPECIFIED ALL DIMENSIONS ARE IN MM.

.....

.....

.....

**REVISION**

31-12-2008 .

07-01-2009 .

15-01-2009 .

09-02-2009 .

20-05-2009 .

14-07-2009 .

20-01-2010 .

**DATE:** 20-01-2010

**SCALE:** 1 : 50 (A3)

**DRAWN BY:** ..

**CHECKED BY:** .....

**TITLE**

Premium Booth SD-B-9 R-Corner

**PROJECT**

PREMIUM BOOTH 3m x 3m

DATE: XXXXXXXX

**SHEET**

SD-B01b