



Premium Booth 6mW x 3mD One side open


SD-B-18 _ 6mW x 3mD x 3.5mH

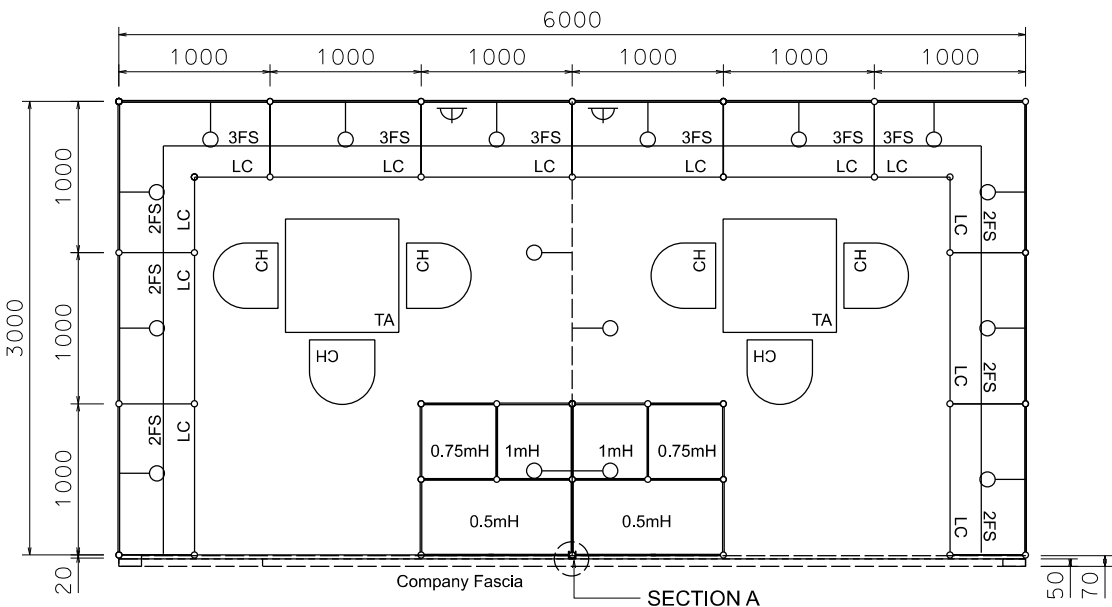


PLAN

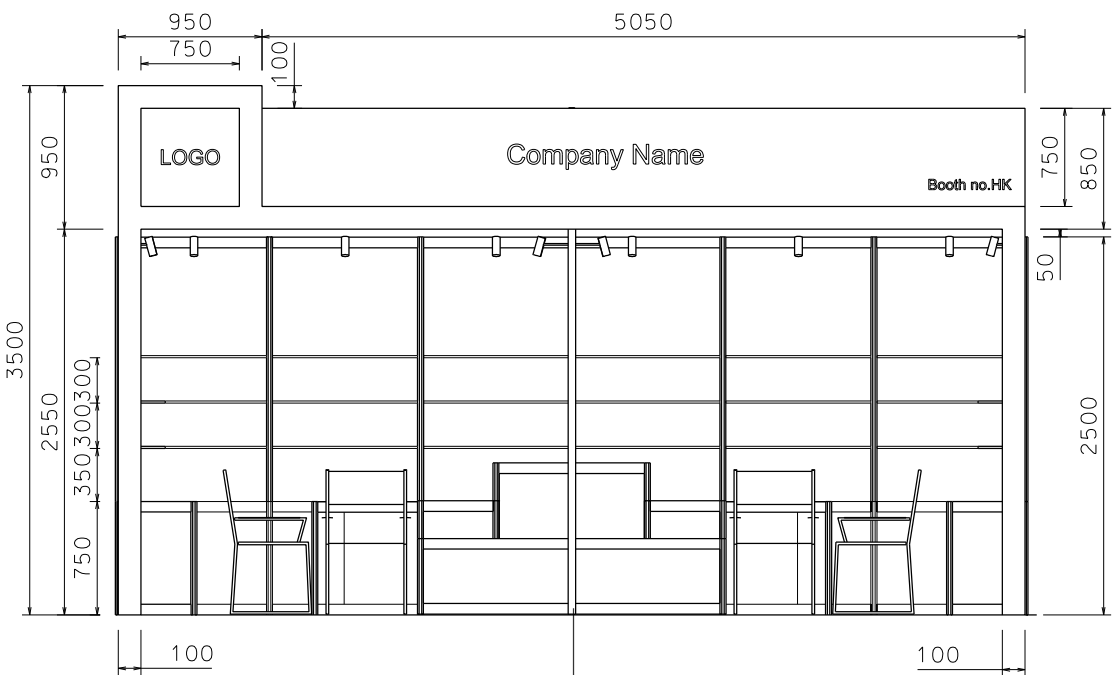


FRONT ELEVATION

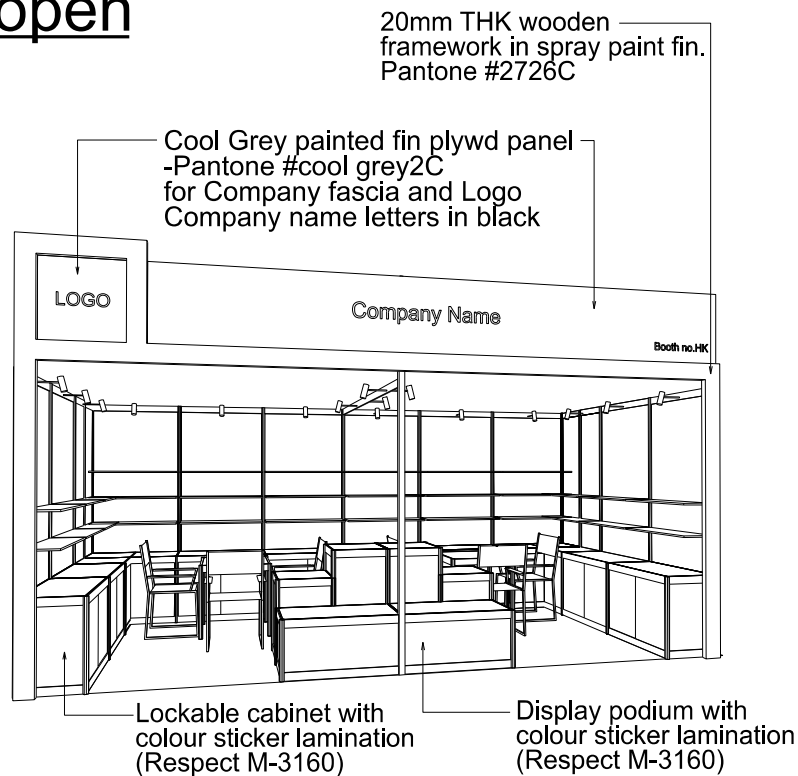

PERSPECTIVE N.T.S

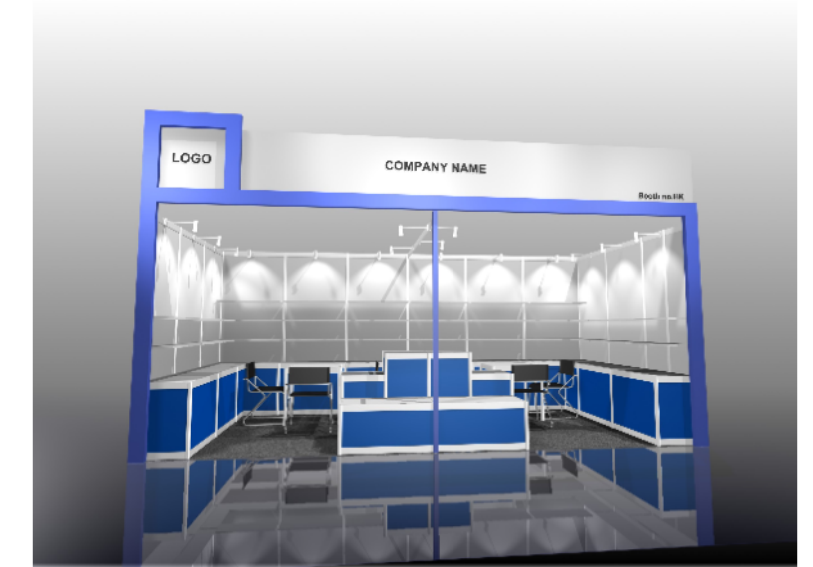

COLOUR PERSPECTIVE N.T.S

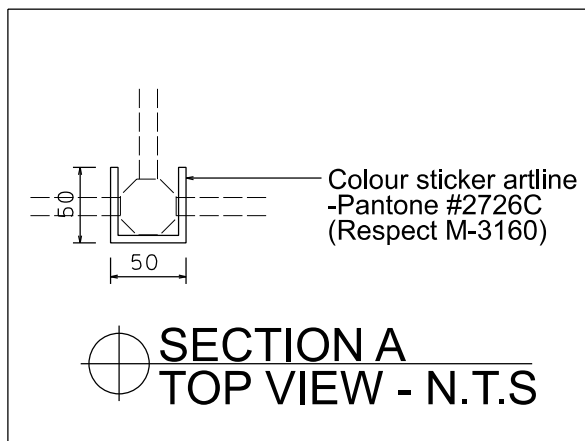

SECTION A
TOP VIEW - N.T.S

BOOTH SPECIFICATION		QTY
	Lockable cabinet in purple-blue sticker lamination (1mL x 0.5mD x 0.75mH)	11
	Wooden shelf (flat) (1mL x 0.3mD)	30
	0.5mX 0.5mX 1mH display podium in blue sticker lamination	2
	0.5mX 0.5mX 0.75mH display podium in blue sticker lamination	2
	0.5mX 1mX 0.5mH display podium in blue sticker lamination	2
	Square meeting table (0.7m X0.7m x 0.75mH)	2
	Black leather chair	6
	Longarmed spotlight w/13 watt LED lamp (yellow)	16
	800w Square pink power socket	2
	Company logo	1



NOTES UNLESS OTHERWISE SPECIFIED ALL DIMENSIONS ARE IN MM.

.....
.....
.....

.....
.....
.....

REVISION
09-02-2009 .
11-05-2009
14-07-2009
20-01-2010
07-04-2011
29-11-2018

DATE: 29-11-2018
SCALE: 1 : 50 (A3)
DRAWN BY: ..
CHECKED BY:

TITLE
Premium
Booth
SD-B-18

PROJECT
PREMIUM BOOTH
6m x 3m
DATE: XXXXXXXX

SHEET
SD-B05

Premium Booth 6mW x 3mD Left Corner Booth

SD-B-18 _L-Cnr _6mW x 3mD x 3.5mH

Fascia sticker background in purple-blue (Respect M-3160) company name letter in white colour sticker


Cool Grey painted fin plywd panel -Pantone #cool grey2C for Company fascia and Logo Company name letters in black

20mm THK wooden framework in spray paint fin. Pantone #2726C


Lockable cabinet with colour sticker lamination (Respect M-3160)
Display podium with colour sticker lamination (Respect M-3160)

COLOUR PERSPECTIVE N.T.S


BOOTH SPECIFICATION		QTY
	Lockable cabinet in purple-blue sticker lamination (1mL x 0.5mD x 0.75mH)	8.5
	Wooden shelf (flat) (1mL x 0.3mD)	30
	0.5mX 0.5mX 1mH display podium in blue sticker lamination	2
	0.5mX 0.5mX 0.75mH display podium in blue sticker lamination	2
	1mX 0.5mX 0.5mH display podium in blue sticker lamination	2
	Square meeting table (0.7m X0.7m x 0.75mH)	2
	Black leather chair	6
	Longarmed spotlight w/13 watt LED lamp (yellow)	16
	800w Square pin power socket	2
	Company logo	1

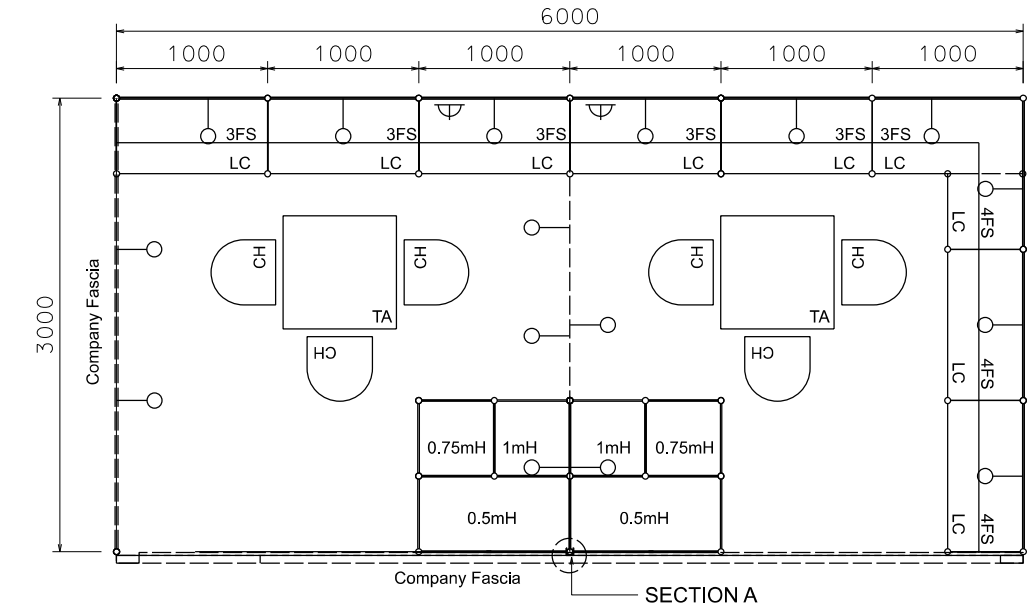


PLAN

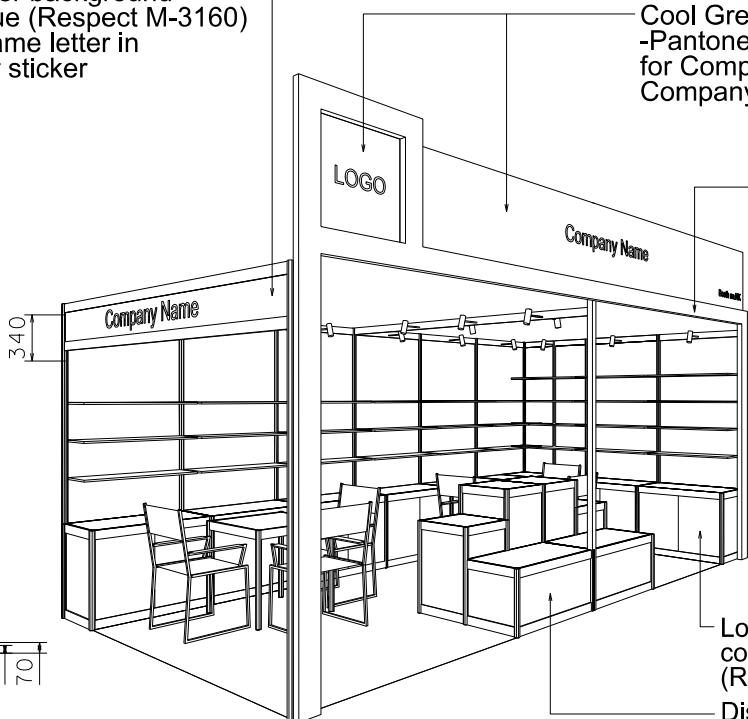

PERSPECTIVE N.T.S

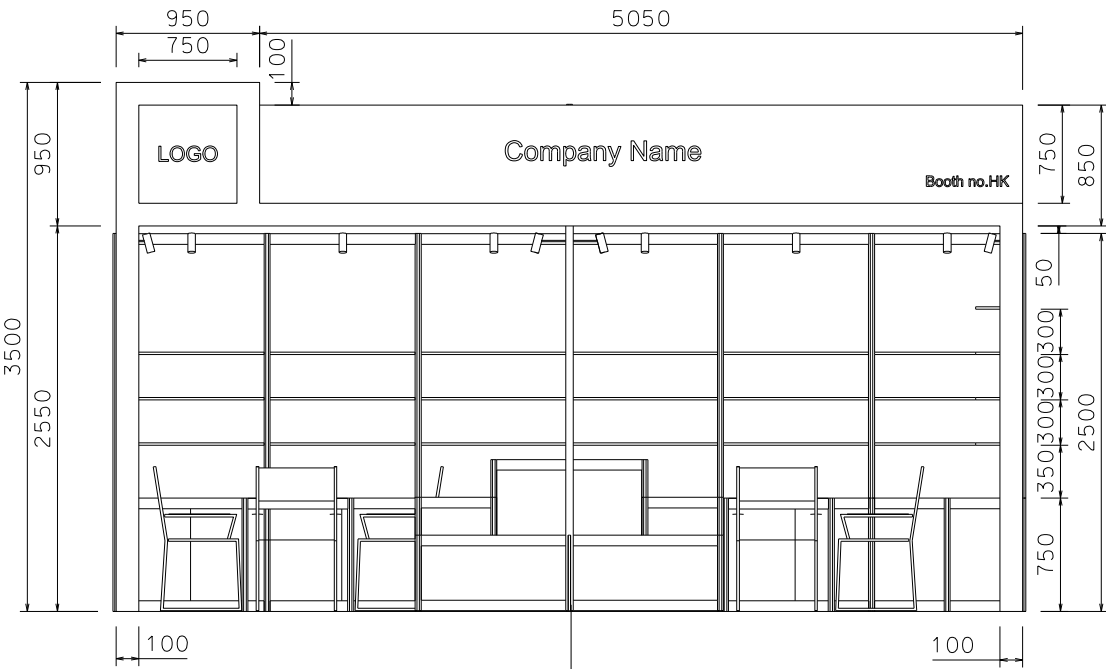

FRONT ELEVATION

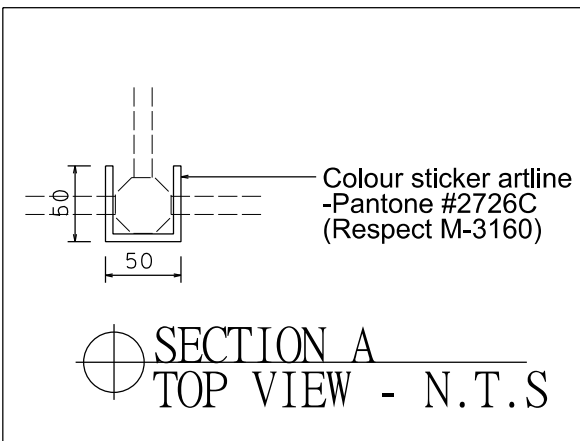

SECTION A TOP VIEW - N.T.S



NOTES UNLESS OTHERWISE SPECIFIED ALL DIMENSIONS ARE IN MM.

.....
.....
.....

.....
.....
.....

REVISION
09-02-2009 .
14-07-2009
22-07-2009
20-01-2010
07-04-2011
29-11-2018

DATE: 29-11-2018
SCALE: 1 : 50 (A3)
DRAWN BY: ..
CHECKED BY:

TITLE
Premium Booth
SD-B-18
L-corner

PROJECT
PREMIUM BOOTH
6m x 3m
DATE: XXXXXXXX

SHEET
SD-B05a

SD-B-18_R-Cnr_6mW x 3mD x 3.5mH



BOOTH SPECIFICATION		QTY
	Lockable cabinet in purple-blue sticker lamination (1mL x 0.5mD x 0.75mH)	8.5
	Wooden shelf (flat) (1mL x 0.3mD)	30
	0.5mX 0.5mX 1mH display podium in blue sticker lamination	2
	0.5mX 0.5mX 0.75mH display podium in blue sticker lamination	2
	1mX 0.5mX 0.5mH display podium in blue sticker lamination	2
	Square meeting table (0.7m X0.7m x 0.75mH)	2
	Black leather chair	6
	Longarmed spotlight w/13 watt LED lamp (yellow)	16
	800w Square pin power socket	2
	Company logo	1



NOTES

UNLESS OTHERWISE SPECIFIED ALL DIMENSIONS ARE IN MM.

REVISION

09-02-2009
14-07-2009
20-01-2010
07-04-2011
29-11-2018

DATE:	29-11-2018
-------	------------

SCALE:	1 : 50 (A3)
--------	-------------

DRAWN BY: ..

CHECKED BY:

TITLE

	Premium Booth SD-B-18 R-corner
--	--------------------------------------

PROJECT

PREMIUM BOOTH
6m x 3m

DATE: XXXXXXXX

SHEET

SD-B05b