



Premium Booth 3mW x 5mD One side open


SD-A-15
3mW x 5mD x 3.5mH

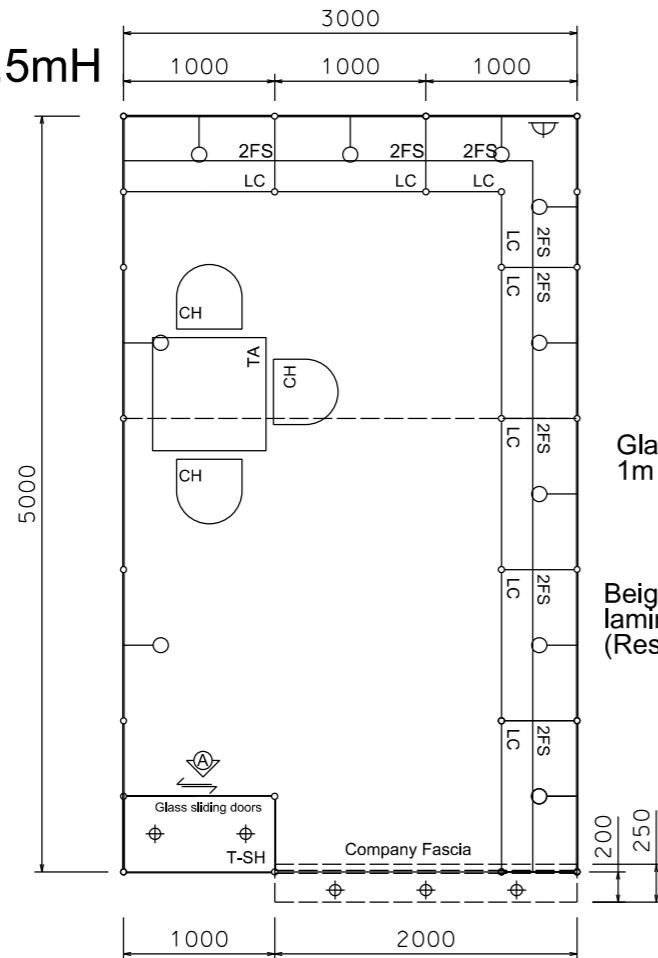

PLAN

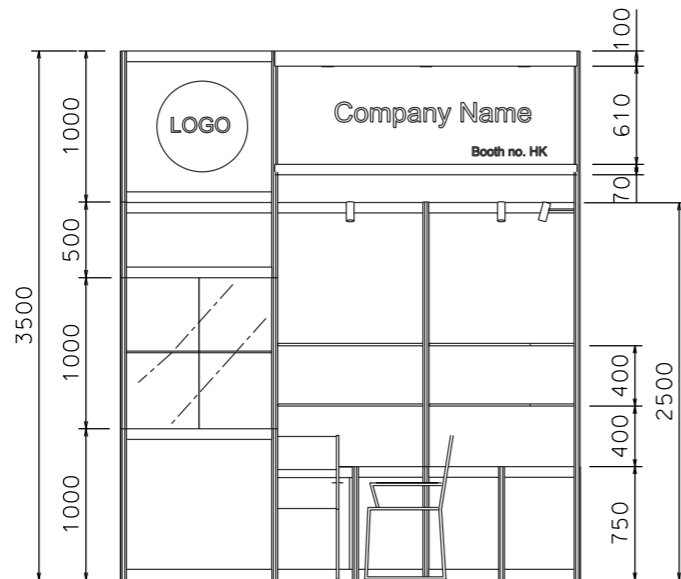

FRONT ELEVATION

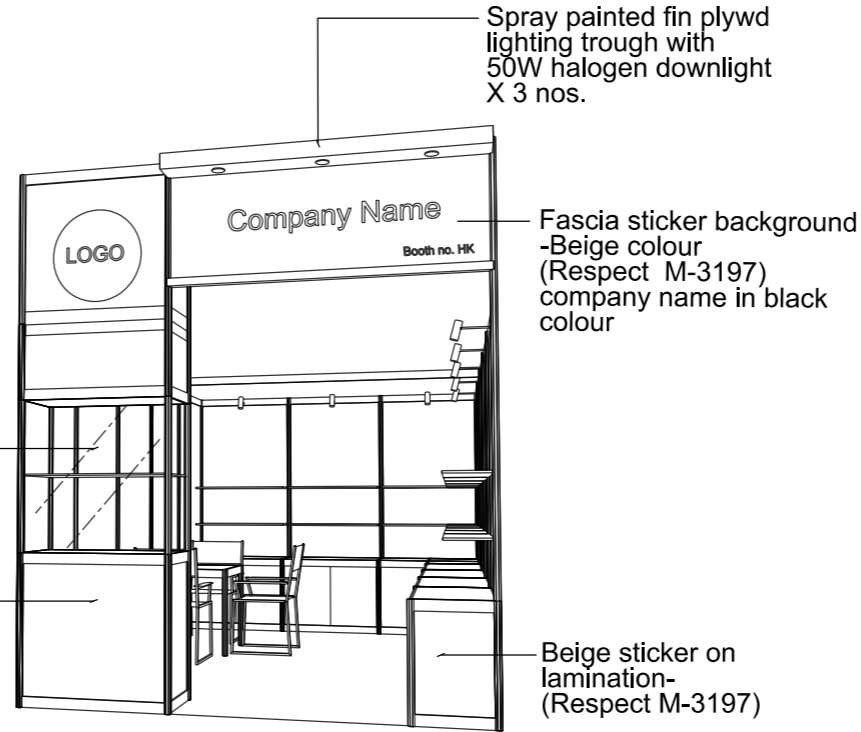


PERSPECTIVE N.T.S



COLOUR PERSPECTIVE N.T.S

BOOTH SPECIFICATION		QTY
	Tall showcase in beige sticker lamination, 1 layer of glass shelf, 2x 50W halogen downlights	1
	Lockable cabinet in beige sticker lamination (1mL x 0.5mD x 0.75mH)	7.5
	Wooden shelf (flat) (1mL x 0.3mD)	16
	Square meeting table (0.7m X0.7m x 0.75mH)	1
	Black leather chair	3
	Longarmed spotlight w/23 watt energy saving lamp (yellow)	10
	50W Halogen light (for fascia)	3
	800w Square pin power socket	1
	Company Logo	1

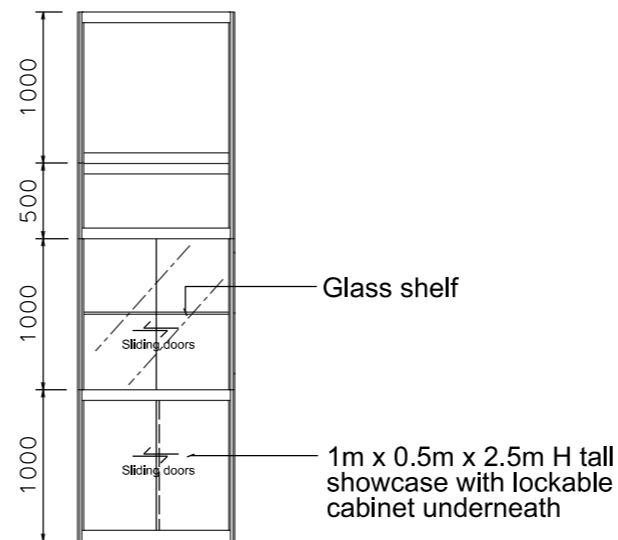

VIEW A

FILE PATH - L:\Local Fair Premium Booth 2011\SD-Layouts(800w)\SD-A-Layout(800w).dgn



NOTES UNLESS OTHERWISE SPECIFIED ALL DIMENSIONS ARE IN MM.

.....
.....
.....

.....
.....
.....

REVISION
26-11-08
31-12-2008
15-01-2009
09-02-2009
12-05-2009
18-05-2009
15-07-2009

DATE: 17-11-2008
SCALE: 1 : 50 (A3)
DRAWN BY: ..
CHECKED BY:


TITLE
Premium Booth SD-A-15

PROJECT
PREMIUM BOOTH 3m x 5m
DATE: XXXXXXXX


SHEET
SD-A03

Premium Booth 3mW x 5mD Left side Corner Booth


SD-A-15-L Cnr
3mW x 5mD x 3.5mH

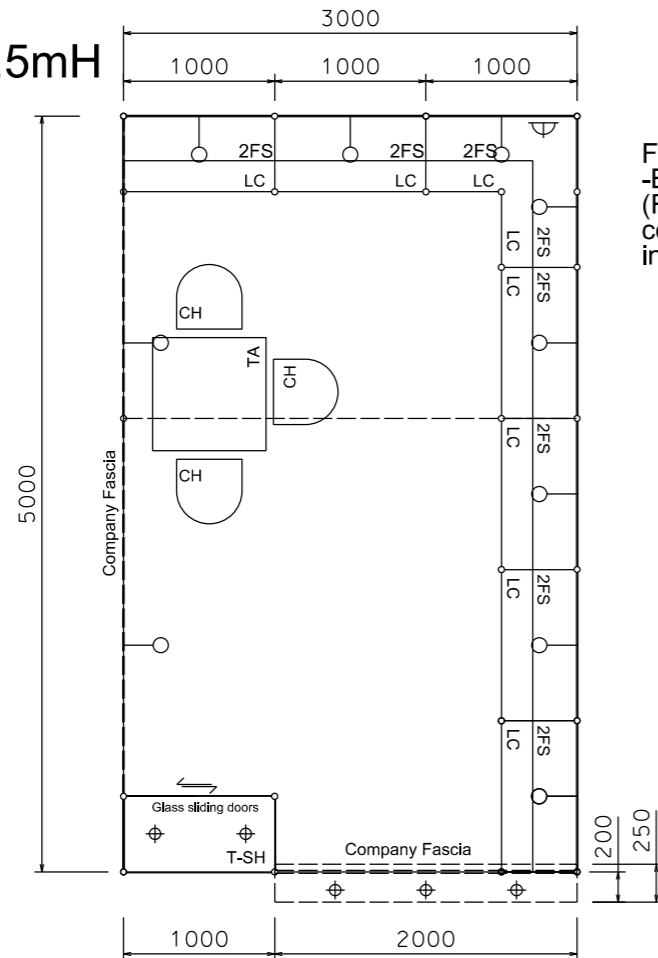

PLAN

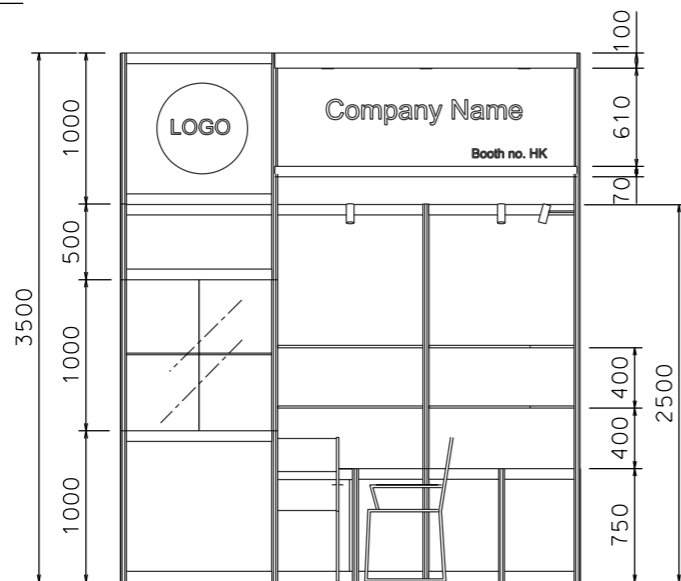

FRONT ELEVATION

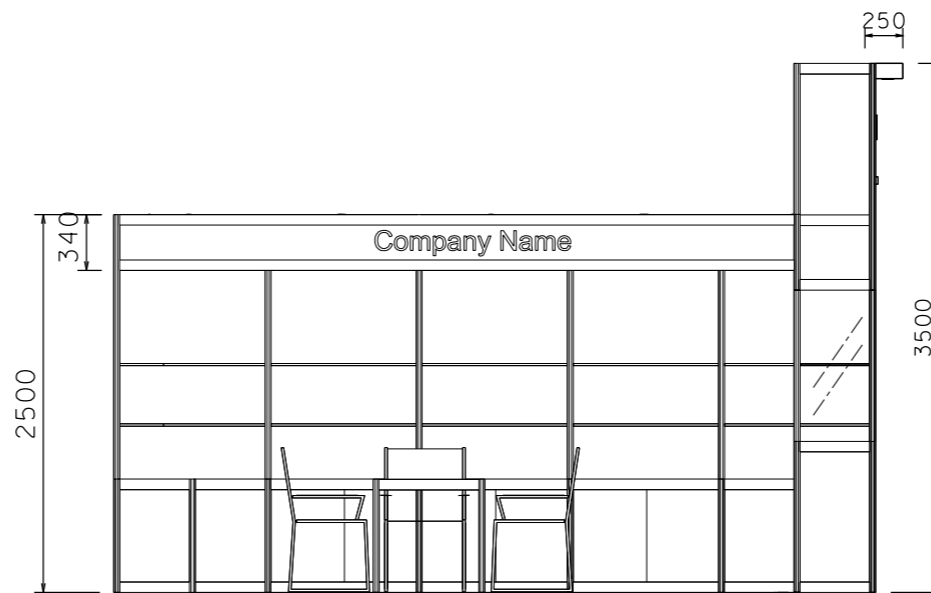

SIDE ELEVATION

Fascia sticker background -Beige colour (Respect M-3197) company name in black colour

Spray painted fin plywd lighting trough with 50W halogen downlight X 3 nos.

Beige sticker on lamination- (Respect M-3197)

Beige sticker on lamination- (Respect M-3197)

Glass showcase 1m H x 0.5m D

PERSPECTIVE N.T.S



COLOUR PERSPECTIVE N.T.S

BOOTH SPECIFICATION		QTY
	Tall showcase in beige sticker lamination, 1 layer of glass shelf, 2x 50W halogen downlights	1
	Lockable cabinet in beige sticker lamination (1mL x 0.5mD x 0.75mH)	7.5
	Wooden shelf (flat) (1mL x 0.3mD)	16
	Square meeting table (0.7m X0.7m x 0.75mH)	1
	Black leather chair	3
	Longarmed spotlight w/23 watt energy saving lamp (yellow)	10
	50W Halogen light (for fascia)	3
	800w Square pin power socket	1
	Company Logo	1

FILE PATH - L:\Local Fair Premium Booth 2011\SD-Layouts(800w)\SD-A layout(800w)\SD-A-Layout(800w).dgn



NOTES UNLESS OTHERWISE SPECIFIED ALL DIMENSIONS ARE IN MM.

.....
.....
.....

REVISION
26-11-08
31-12-2008
15-01-2009
09-02-2009
18-05-2009
15-07-2009
21-01-2010

DATE: 11-11-2013
SCALE: 1 : 50 (A3)
DRAWN BY: ..
CHECKED BY:

TITLE
Premium Booth SD-A-15 Corner





PROJECT
PREMIUM BOOTH 3m x 5m Corner
DATE: XXXXXXXX

SHEET

SD-A03a

Premium Booth 3mW x 5mD Right side Corner Booth

SD-A-15-R Cnr
3mW x 5mD x 3.5mH

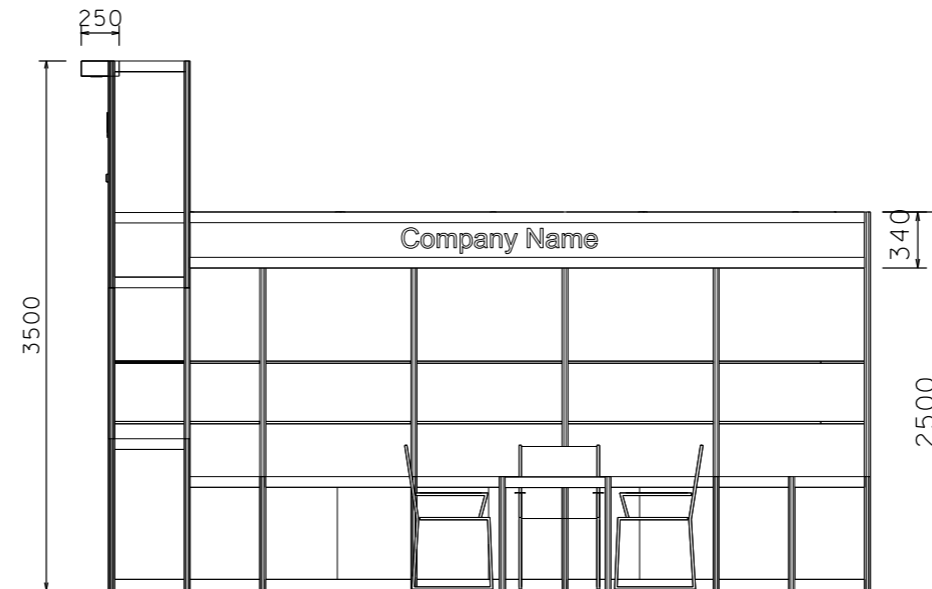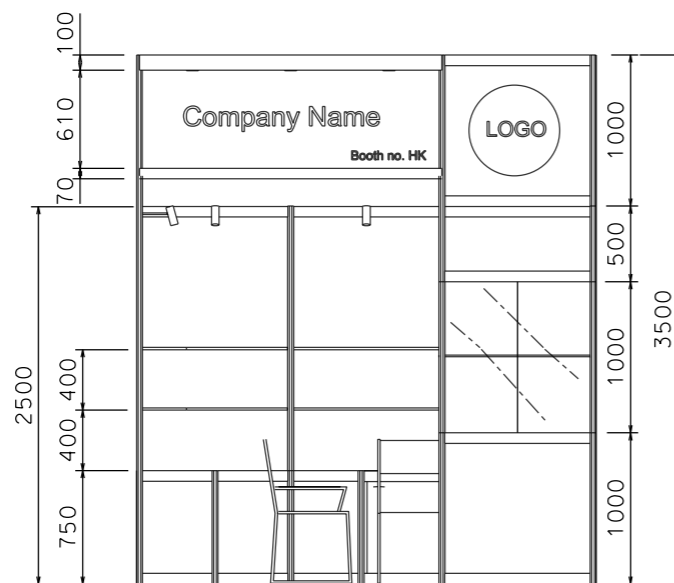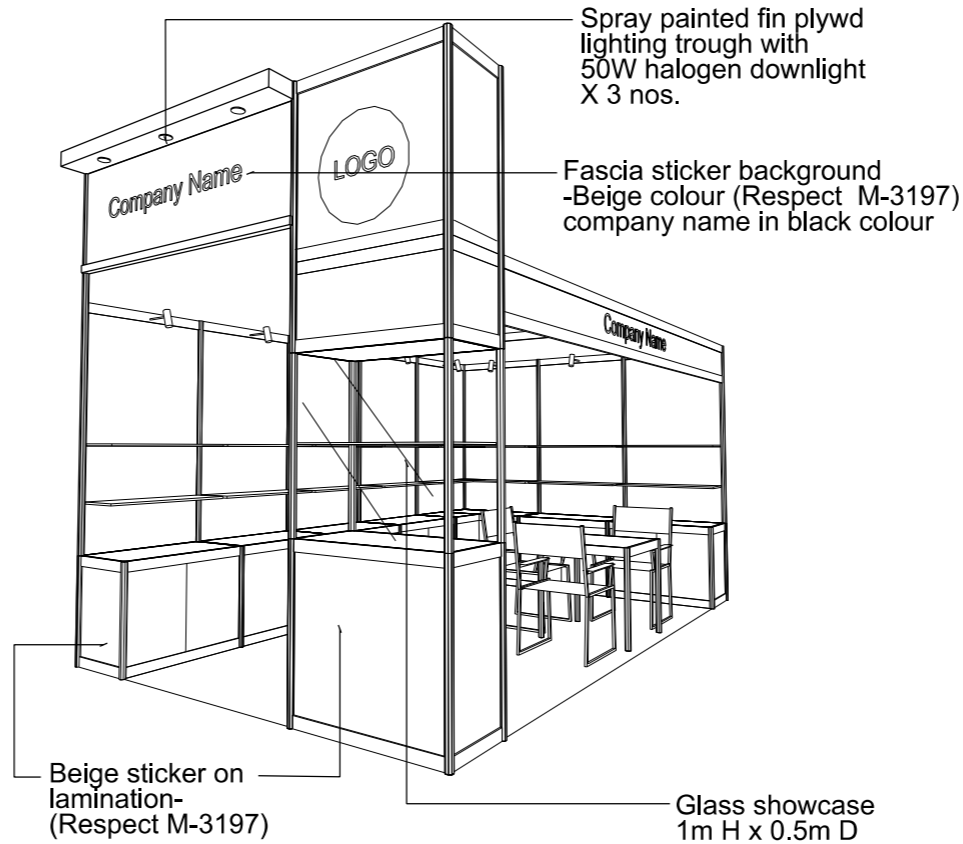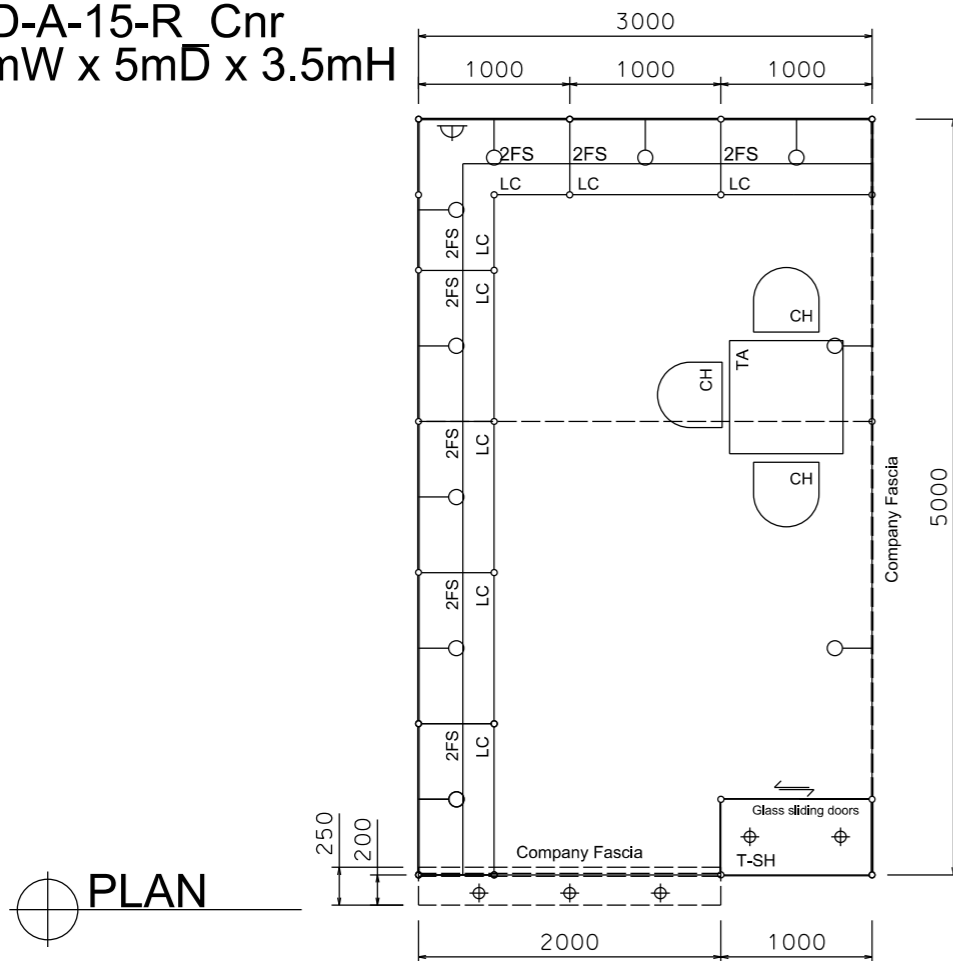

BOOTH SPECIFICATION		QTY
	Tall showcase in beige sticker lamination, 1 layer of glass shelf, 2x 50W halogen downlights	1
	Lockable cabinet in beige sticker lamination (1mL x 0.5mD x 0.75mH)	7.5
	Wooden shelf (flat) (1mL x 0.3mD)	16
	Square meeting table (0.7m X0.7m x 0.75mH)	1
	Black leather chair	3
	Longarmed spotlight w/23 watt energy saving lamp (yellow)	10
	50W Halogen light (for fascia)	3
	800w Square pin power socket	1
	Company Logo	1

FILE PATH - L:\Local Fair Premium Booth 2011\SD-Layouts(800w)\SD-A-Layout(800w).dgn



NOTES UNLESS OTHERWISE SPECIFIED ALL DIMENSIONS ARE IN MM.

.....

REVISION
 26-11-08
 31-12-2008
 15-01-2009
 09-02-2009
 18-05-2009
 15-07-2009
 21-01-2010

DATE: 11-11-2013
 SCALE: 1 : 50 (A3)
 DRAWN BY: ..
 CHECKED BY:

TITLE
 Premium Booth SD-A-15 Corner

PROJECT
 PREMIUM BOOTH 3m x 5m Corner
 DATE: XXXXXXXX

SHEET
 SD-A03b