



# Premium Booth 3mW x 3mD One side open

SD-C-9  
3mW x 3mD x 3.5mH

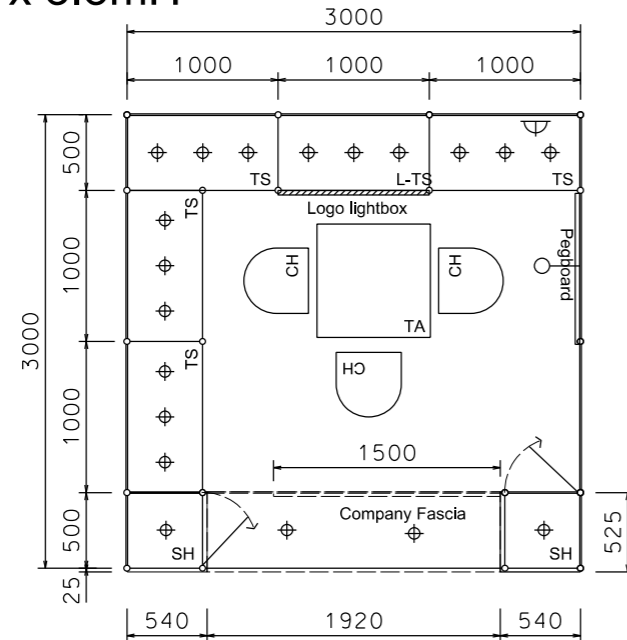


PLAN

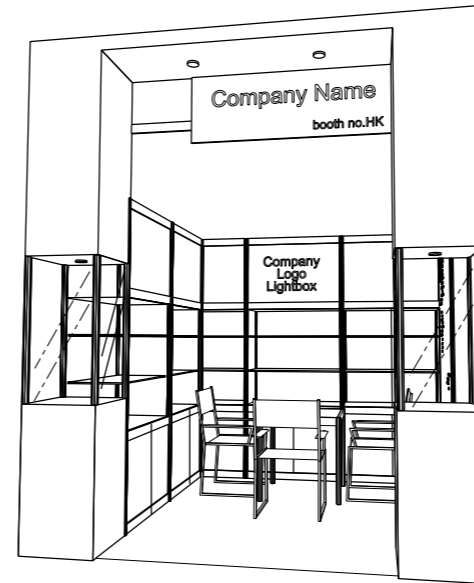

PERSPECTIVE N.T.S.



COLOUR PERSPECTIVE N.T.S.

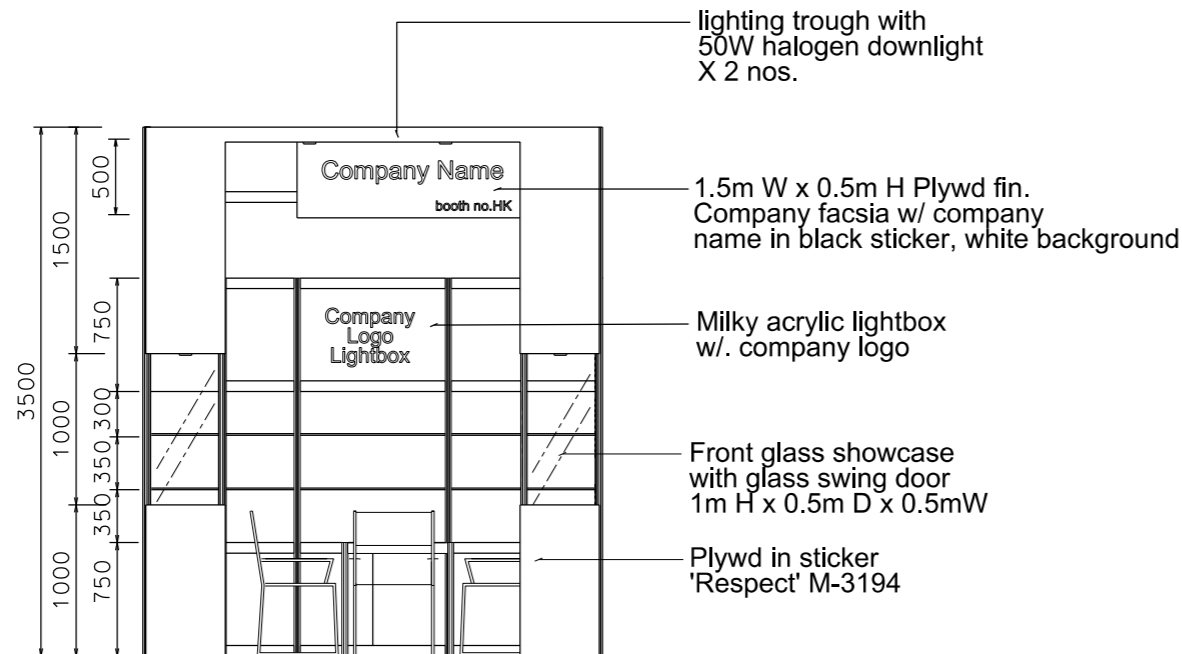

FRONT ELEVATION

BOOTH SPECIFICATION		QTY
	Tall showcase with 2 layer of glass shelf (with no door), 3x 50W halogen downlights, with cabinet underneath	5
	Front showcase in sticker lamination finish with glass swing door w/ x1(50W) halogen dowlight (no glass shelf)	2
	Pegboard w/. 30 hooks (1mW x 2.5mH)	1
	Square meeting table (0.7m X0.7m x 0.75mH)	1
	Black leather chair	3
	Longarmed spotlight w/23 watt energy saving lamp (yellow)	1
	50W Halogen light (for fascia)	2
	800w Square pin power socket	1
	Company Logo Lightbox (1mL x 0.75mH)	1

FILE PATH - L:\Local Fair Premium Booth 2011\SD-Layouts(800w)\SD-C layout(800w)\SD-C-2dLayout(800w)-update.dgn



**NOTES** UNLESS OTHERWISE SPECIFIED ALL DIMENSIONS ARE IN MM.

.....  
.....  
.....

.....  
.....  
.....

**REVISION**  
12-05-2009  
08-07-2009  
14-09-2009  
21-01-2010  
22/01/2010

**DATE:** 18-12-2008  
**SCALE:** 1 : 50 (A3)  
**DRAWN BY:** ..  
**CHECKED BY:** .....


**TITLE**  
Premium Booth SD-C-9

**PROJECT**  
PREMIUM BOOTH 3m x 3m  
DATE: XXXXXXXX

**SHEET**  
SD-C01


# Premium Booth 3mW x 3mD Left side Corner Booth

SD-C-9-L\_Cnr  
3mW x 3mD x 3.5mH

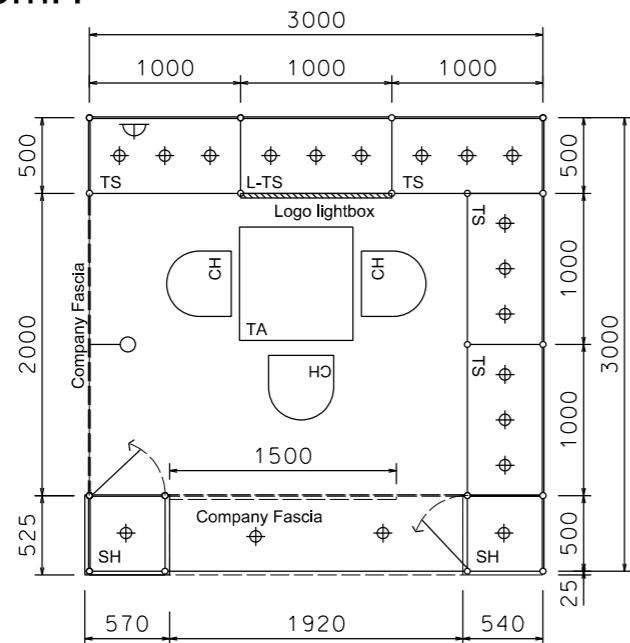

PLAN


Fascia sticker  
background - white  
Company name  
letter - black

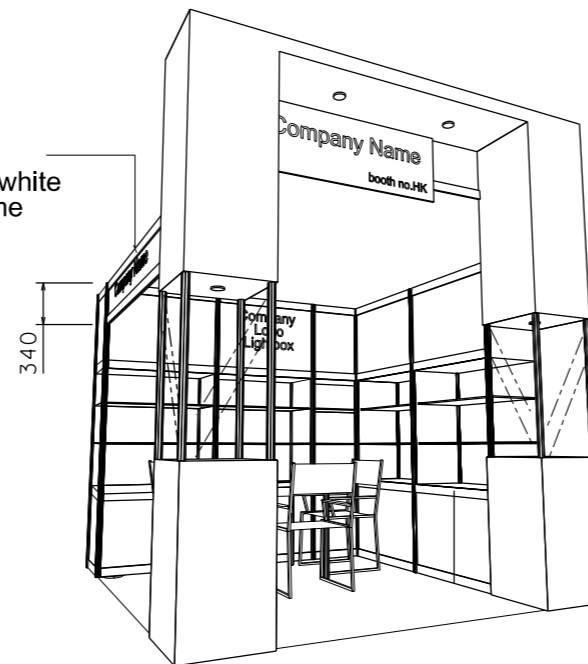

PERSPECTIVE N.T.S.



COLOUR PERSPECTIVE N.T.S.

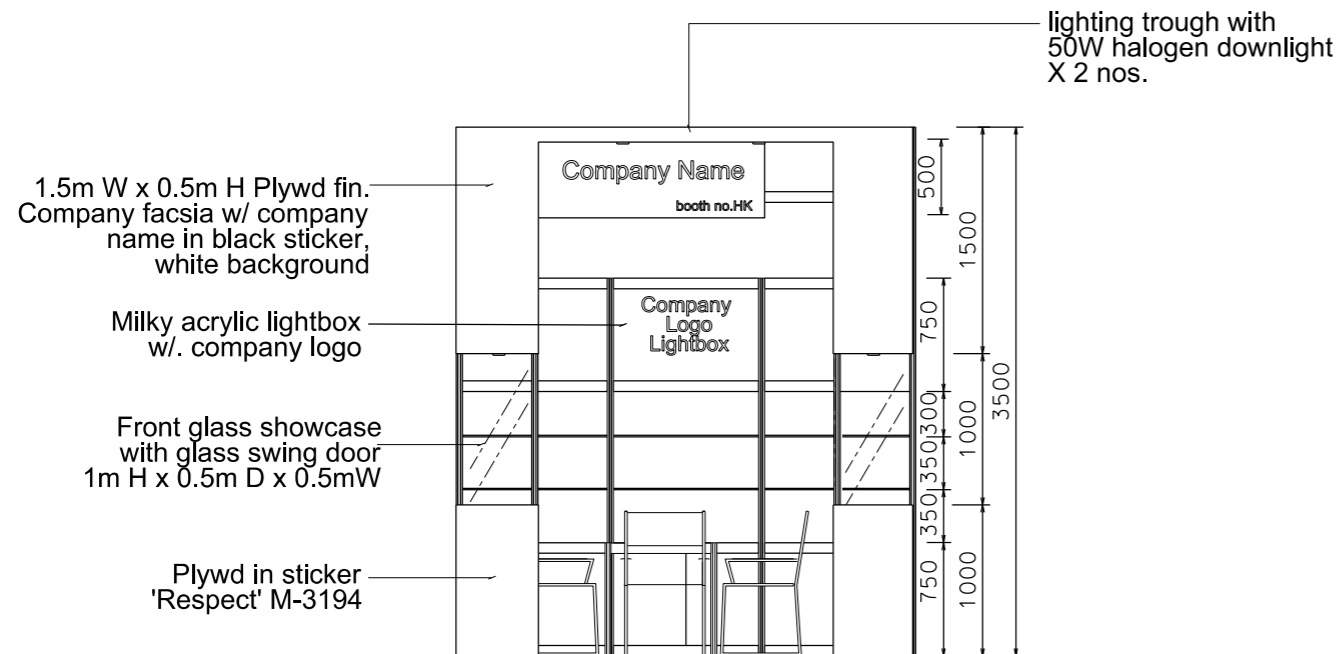

FRONT ELEVATION

BOOTH SPECIFICATION		QTY
	Tall showcase with 2 layer of glass shelf (with no door), 3x 50W halogen downlights, with cabinet underneath	5
	Front showcase in sticker lamination finish with glass swing door w/ x1(50W) halogen downlight (no glass shelf)	2
	Square meeting table (0.7m X0.7m x 0.75mH)	1
	Black leather chair	3
	Longarmed spotlight w/23 watt energy saving lamp (yellow)	1
	50W Halogen light (for fascia)	2
	800w Square pin power socket	1
	Company Logo Lightbox (1mL x 0.75mH)	1

FILE PATH - L:\Local Fair Premium Booth 2011\SD-Layouts(800w)\SD-C layout(800w)\SD-C-2dLayout(800w)-update.dgn



NOTES UNLESS OTHERWISE SPECIFIED ALL DIMENSIONS ARE IN MM.

.....  
.....  
.....

REVISION  
20-05-2009  
08-07-2009  
14-09-2009  
20-01-2010  
22-01-2010  
25-02-2011

DATE: 18-12-2008  
SCALE: 1 : 50 (A3)  
DRAWN BY: ..  
CHECKED BY: .....

TITLE  
Premium Booth  
SD-C-9  
L-CORNER


PROJECT  
PREMIUM BOOTH  
3m x 3m

SHEET


SD-C01b

# Premium Booth 3mW x 3mD Right side Corner Booth

SD-C-9-R Cnr  
3mW x 3mD x 3.5mH

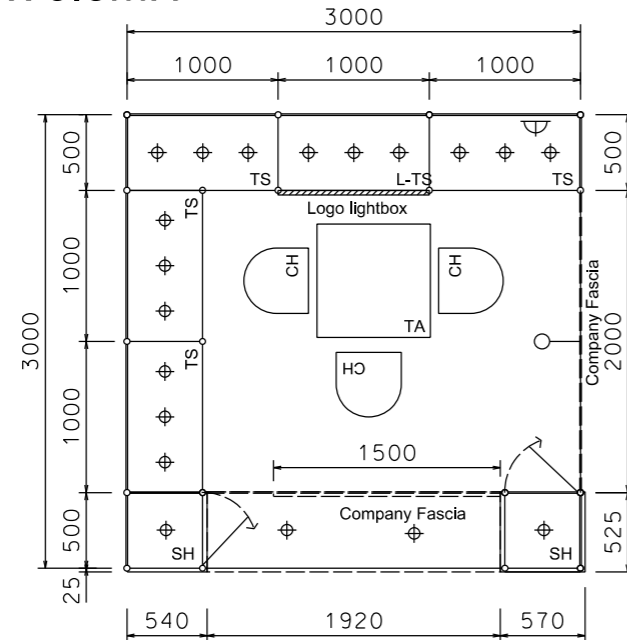


PLAN

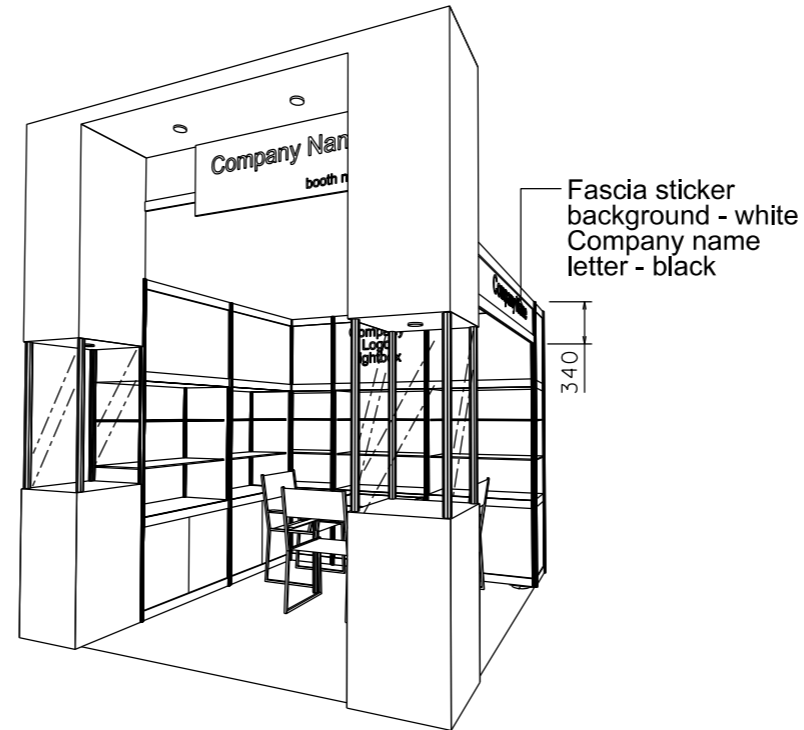

PERSPECTIVE N.T.S.



COLOUR PERSPECTIVE N.T.S.

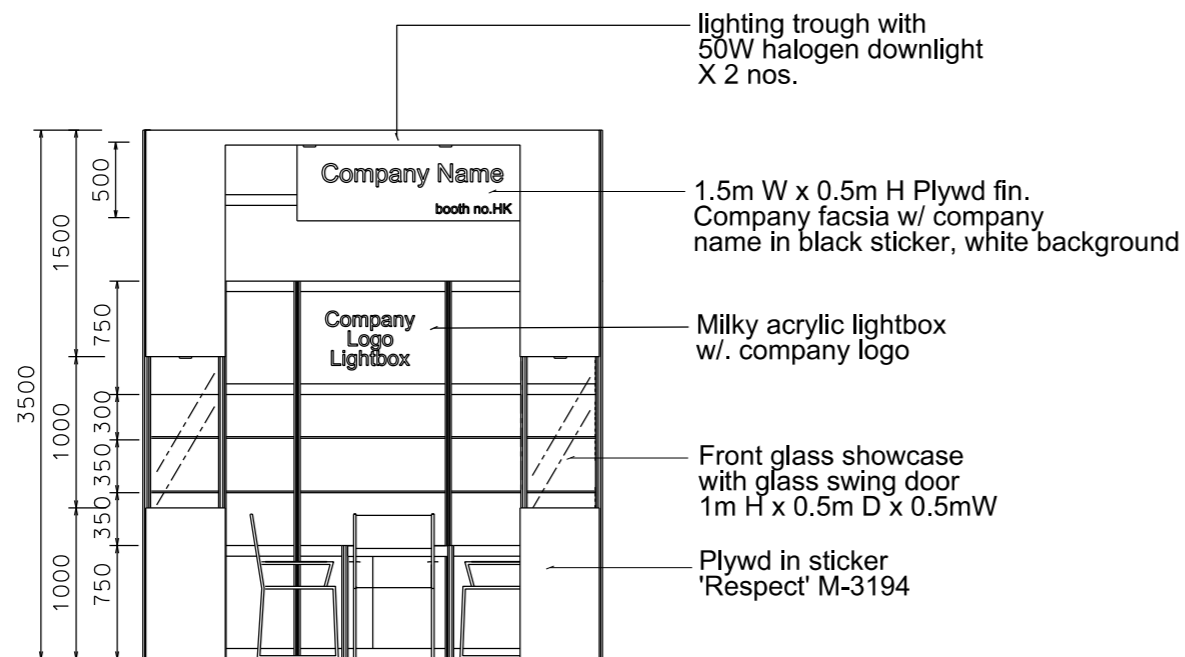

FRONT ELEVATION

BOOTH SPECIFICATION		QTY
	Tall showcase with 2 layer of glass shelf (with no door), 3x 50W halogen downlights, with cabinet underneath	5
	Front showcase in sticker lamination finish with glass swing door w/ x1(50W) halogen downlight (no glass shelf)	2
	Square meeting table (0.7m X0.7m x 0.75mH)	1
	Black leather chair	3
	Longarmed spotlight w/23 watt energy saving lamp (yellow)	1
	50W Halogen light (for fascia)	2
	800w Square pin power socket	1
	Company Logo Lightbox (1mL x 0.75mH)	1

FILE PATH - L:\Local Fair Premium Booth 2011\SD-Layouts(800w)\SD-C layout(800w)\SD-C-2dLayout(800w)-update.dgn



NOTES UNLESS OTHERWISE SPECIFIED ALL DIMENSIONS ARE IN MM.

.....  
.....  
.....

.....  
.....  
.....

REVISION  
20-05-2009 .  
08-07-2009 .  
14-09-2009 .  
20-01-2010 .  
22-01-2010 .  
25-02-2011 .

DATE: 18-12-2008  
SCALE: 1 : 50 (A3)  
DRAWN BY: ..  
CHECKED BY: .....

TITLE  
Premium Booth  
SD-C-9  
R-Corner

PROJECT  
PREMIUM BOOTH  
3m x 3m

...

SHEET

SD-C01a