



# Premium Booth 3mW x 5mD Right side Corner Booth


SD-C-15-R\_Cnr - 3mW x 5mD x 3.5mH

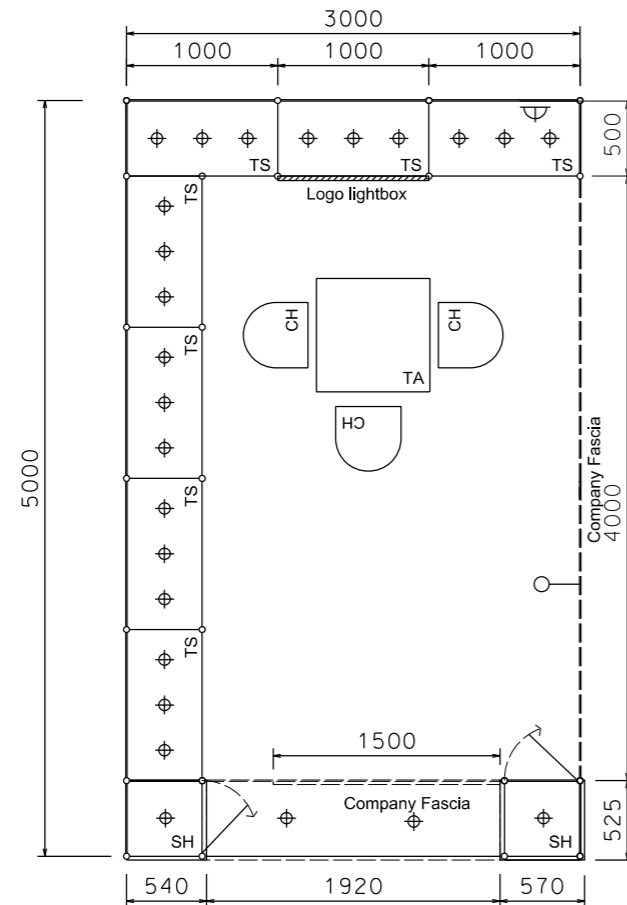

PLAN

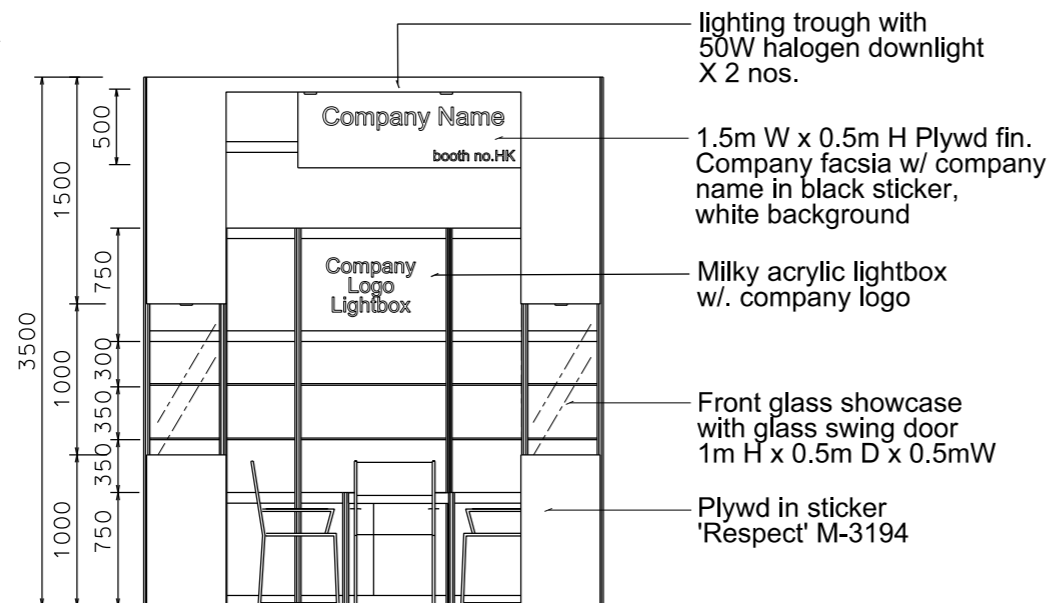

FRONT ELEVATION

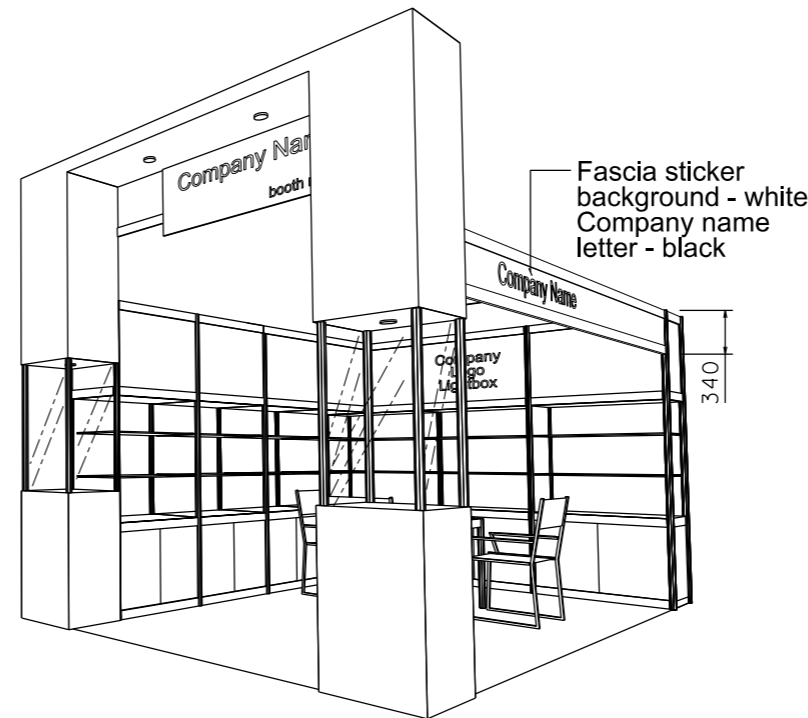

PERSPECTIVE N.T.S



COLOUR PERSPECTIVE N.T.S

BOOTH SPECIFICATION		QTY
	Tall showcase with 2 layer of glass shelf (with no door), 3x 50W halogen downlights, with cabinet underneath	7
	Front showcase in sticker lamination finish with glass swing door w/ x1(50W) halogen dowlight (no glass shelf)	2
	Square meeting table (0.7m X0.7m x 0.75mH)	1
	Black leather chair	3
	Longarmed spotlight w/23 watt energy saving lamp (yellow)	1
	50W Halogen light (for fascia)	2
	800w Square pin power socket	1
	Company Logo Lightbox (1mL x 0.75mH)	1

FILE PATH - L:\Local Fair Premium Booth 2011\SD-Layouts(800w)\SD-C layout(800w)\SD-C-2dLayout(800w)-update.dgn



NOTES UNLESS OTHERWISE SPECIFIED ALL DIMENSIONS ARE IN MM.

.....  
 .....  
 .....

REVISION  
 20-05-2009 .  
 08-07-2009 .  
 14-09-2009 .  
 20-01-2010 .  
 22-01-2010 .  
 05-05-2015

DATE: 05-05-2015  
 SCALE: 1 : 50 (A3)  
 DRAWN BY: ..  
 CHECKED BY: .....

TITLE  
 Premium Booth  
 SD-C-15  
 R-CORNER

PROJECT  
 PREMIUM BOOTH  
 3m x 5m  
 DATE: 2009

SHEET  
 SD-C03a