



Premium Booth 3mW x 3mD Left side Corner Booth

SD-C-9-L Cnr
3mW x 3mD x 3.5mH

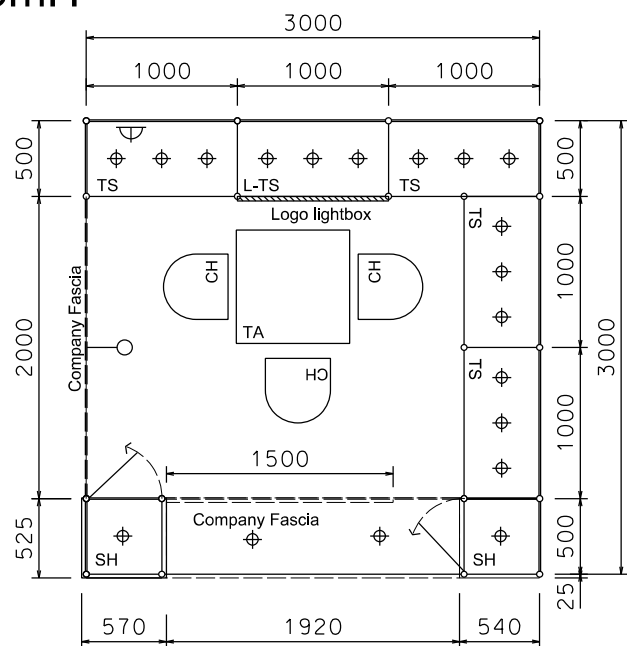


PLAN

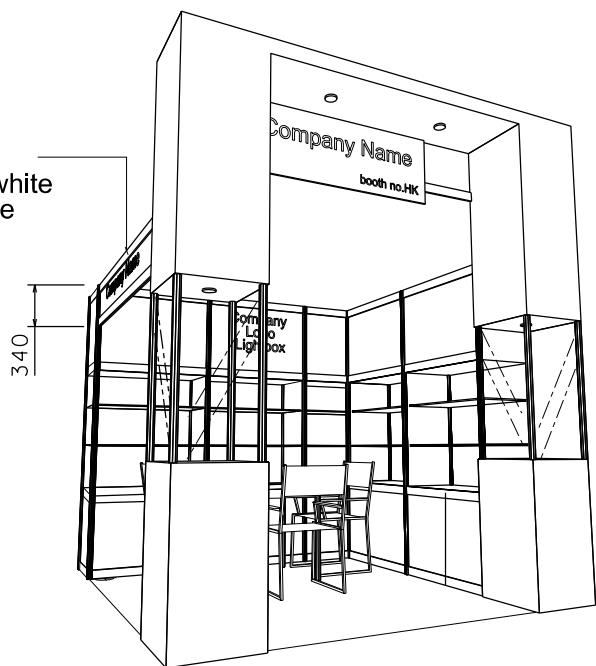

PERSPECTIVE N.T.S.



COLOUR PERSPECTIVE N.T.S.

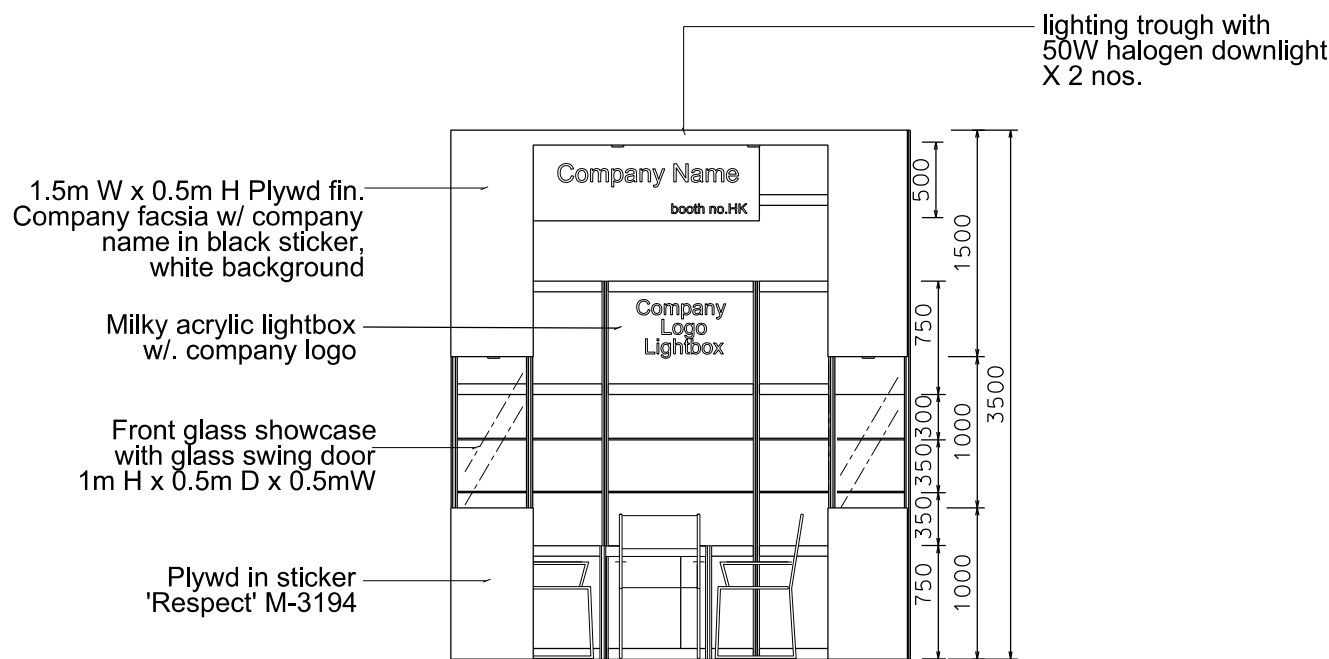

FRONT ELEVATION

BOOTH SPECIFICATION		QTY
	Tall showcase with 2 layer of glass shelf (with no door), 3x 50W halogen downlights, with cabinet underneath	5
	Front showcase in sticker lamination finish with glass swing door w/ x1(50W) halogen downlight (no glass shelf)	2
	Square meeting table (0.7m X0.7m x 0.75mH)	1
	Black leather chair	3
	Longarmed spotlight w/23 watt energy saving lamp (yellow)	1
	50W Halogen light (for fascia)	2
	800w Square pin power socket	1
	Company Logo Lightbox (1mL x 0.75mH)	1



NOTES UNLESS OTHERWISE SPECIFIED ALL DIMENSIONS ARE IN MM.

.....
.....
.....

.....
.....
.....

REVISION
20-05-2009
08-07-2009
14-09-2009
20-01-2010
22-01-2010
25-02-2011

DATE: 18-12-2008
SCALE: 1 : 50 (A3)
DRAWN BY: ..
CHECKED BY:

TITLE
Premium Booth
SD-C-9
L-CORNER

PROJECT
PREMIUM BOOTH
3m x 3m

...

SHEET

SD-C01b