



Premium Booth 3mW x 3mD One side open

SD-C-9
3mW x 3mD x 3.5mH

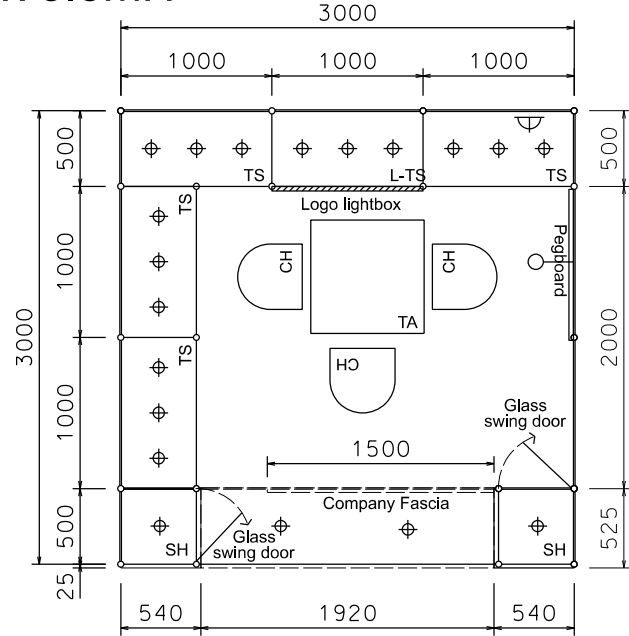


PLAN

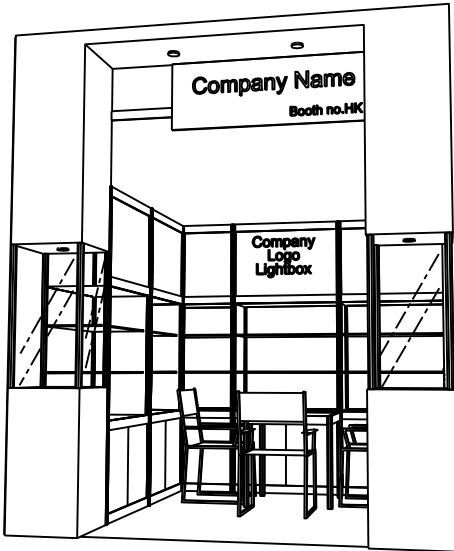

PERSPECTIVE N.T.S.



COLOUR PERSPECTIVE N.T.S.

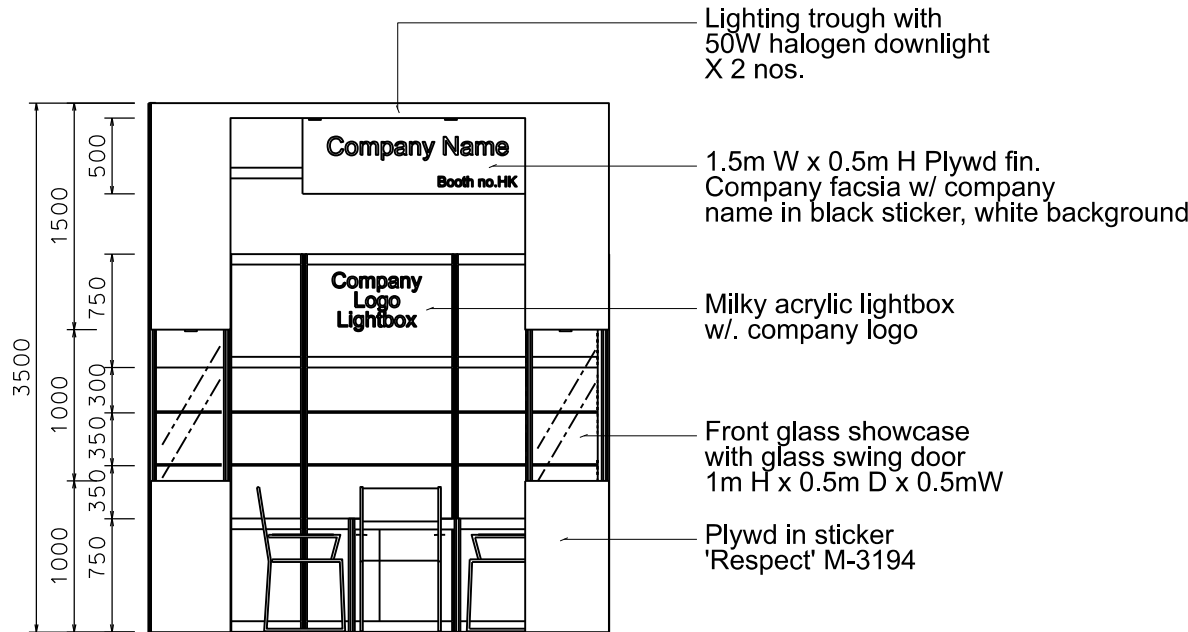

FRONT ELEVATION

BOOTH SPECIFICATION		QTY
	Tall showcase with 2 layer of glass shelf (with no door), 3x 50W halogen downlights, wtih cabinet underneath	5
	Front showcase in sticker lamination finish with glass swing door w/ x1(50W) halogen dowlight (no glass shelf)	2
	Pegboard w/. 30 hooks (1mW x 2.5mH)	1
	Square meeting table (0.7m X0.7m x 0.75mH)	1
	Black leather chair	3
	Longarmed spotlight w/13 watt LED lamp (yellow)	1
	50W Halogen light (for fascia)	2
	800w Square pin power socket	1
	Company Logo Lightbox (1mL x 0.75mH)	1



NOTES UNLESS OTHERWISE SPECIFIED ALL DIMENSIONS ARE IN MM.

.....
.....
.....

.....
.....
.....

REVISION
12-05-2009 .
08-07-2009 .
14-09-2009 .
21-01-2010 .
22/01/2010 .
08-01-2019 .

DATE: 08-01-2019
SCALE: 1 : 50 (A3)
DRAWN BY: ..
CHECKED BY:

TITLE
Premium Booth SD-C-9

PROJECT
PREMIUM BOOTH 3m x 3m
DATE: XXXXXXXX

SHEET
SD-C01