


Premium Booth 3mW x 3mD One side open


SD-D-9
3mW x 3mD x 3.5mH




COLOUR PERSPECTIVE N.T.S

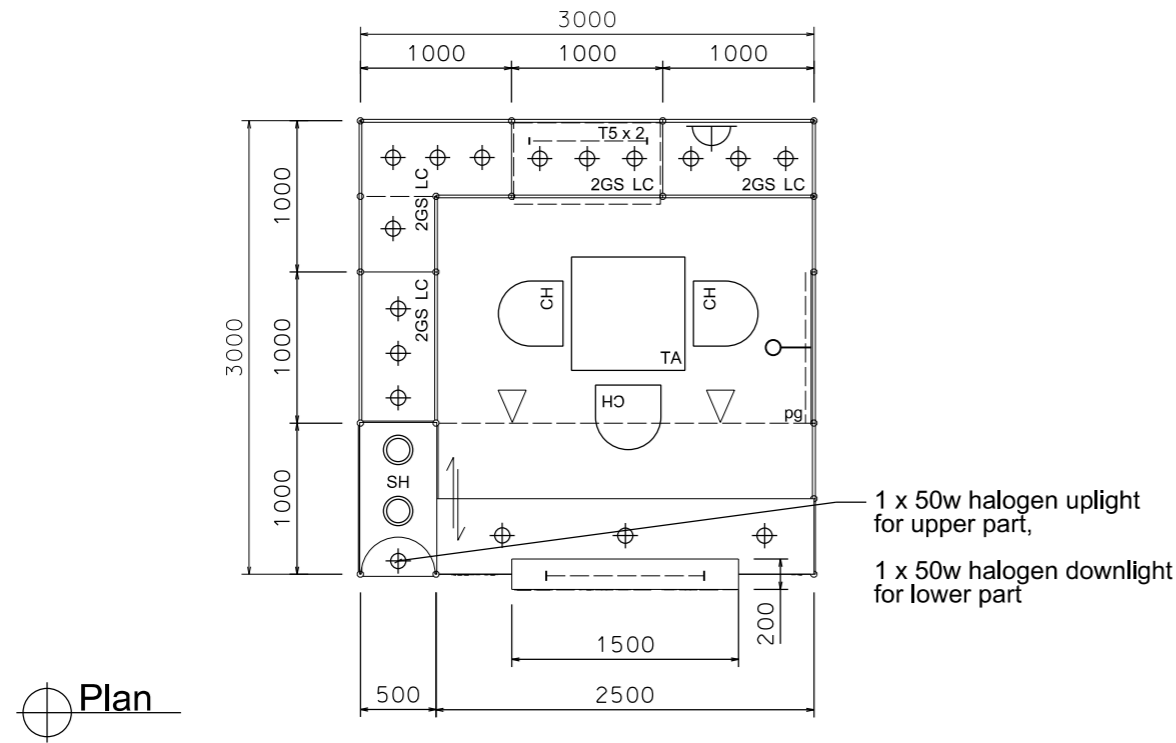

Plan

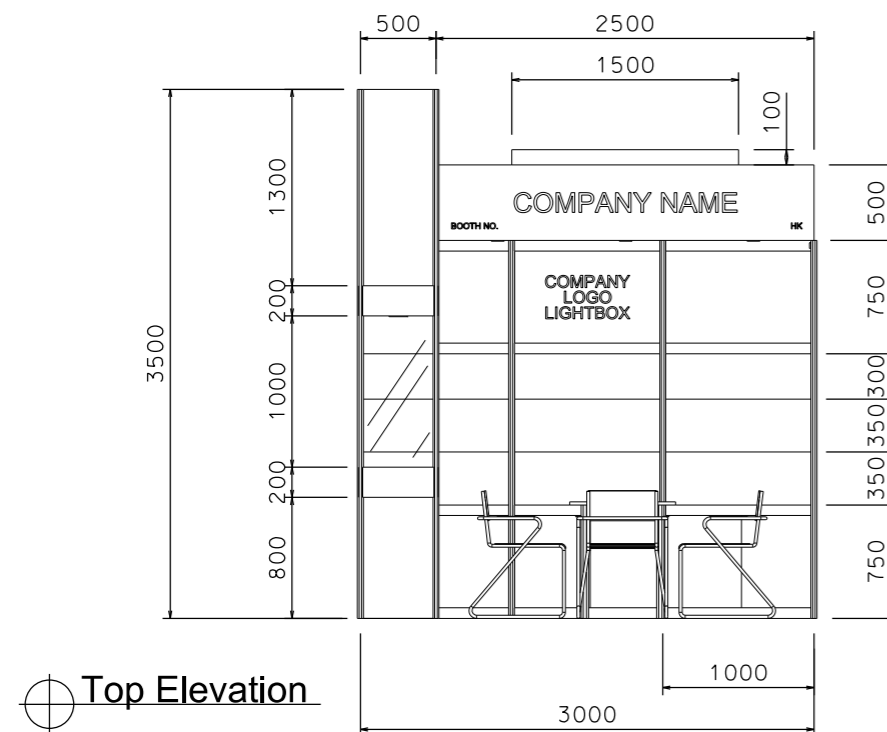

Top Elevation

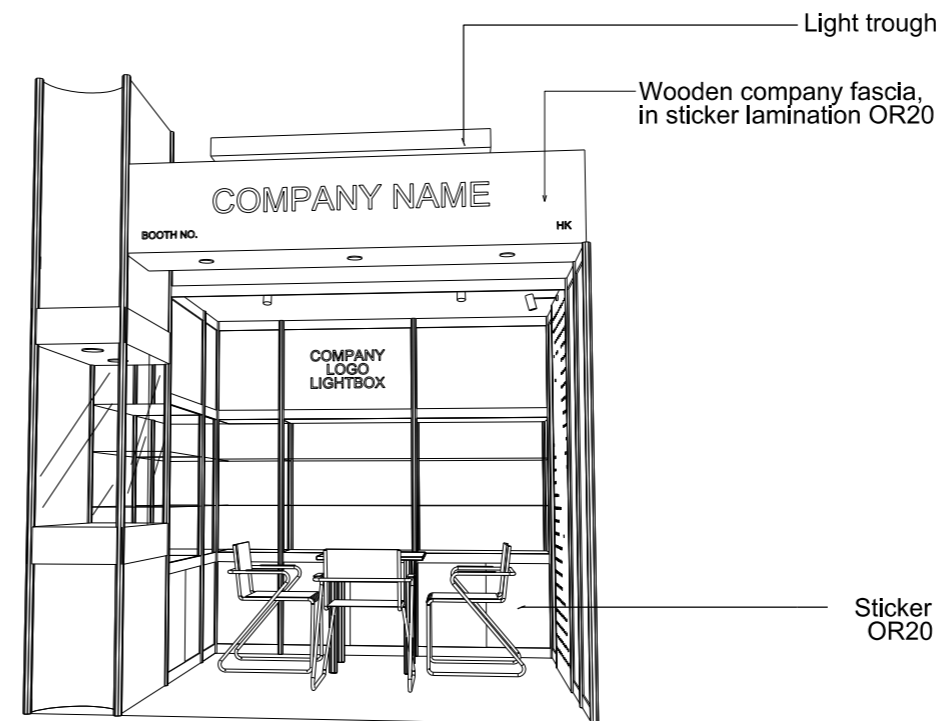

PERSPECTIVE N.T.S

BOOTH SPECIFICATION	QTY
Front glass showcase in light orange sticker lamination with glass sliding door. 2 x (100W) recess downlight & 2 x (50w) uplight and downlight	1
Company Logo Lightbox w/ 2 x T5 tube (1mL)	1
Tall showcase in light orange sticker lamination (without glass door), w/ 2 layers glass shelf, 3x50w halogen downlight, cabinet underneath (1mW x 0.5mD x 2.5mH)	4.5
Square meeting table (0.7m X0.7m x 0.75mH)	1
Black leather chair	3
Pegboard w/ 30 hooks (2.5mH)	1
Longarmed spotlight w/23 watt energy saving lamp (yellow)	1
Spotlight w/ 23w energy saving lamp (Yellow)	2
T5 tube inside light trough	1
800w Square pin power socket	1
50w halogen downlight (under fascia)	3

FILE PATH - L:\Local Fair Premium Booth 2011\SD-Layouts(800w)\SD-D layout(800w)\SD-D-2dLayout(800w)_update.dgn



NOTES UNLESS OTHERWISE SPECIFIED ALL DIMENSIONS ARE IN MM.

.....
.....
.....

.....
.....
.....

REVISION
01/04/2011
05-05-2015

DATE: 05-05-2015
SCALE: 1 : 50 (A3)
DRAWN BY: ..
CHECKED BY:

TITLE
Premium Booth
SD-D-9
3x3

PROJECT
PREMIUM BOOTH
DATE: XXXXXXXX

SHEET
SD-D-01