


Premium Booth 3mW x 3mD Right Corner Booth


SD-D-9-R-Cnr
3mW x 3mD x 3.5mH




COLOUR PERSPECTIVE N.T.S

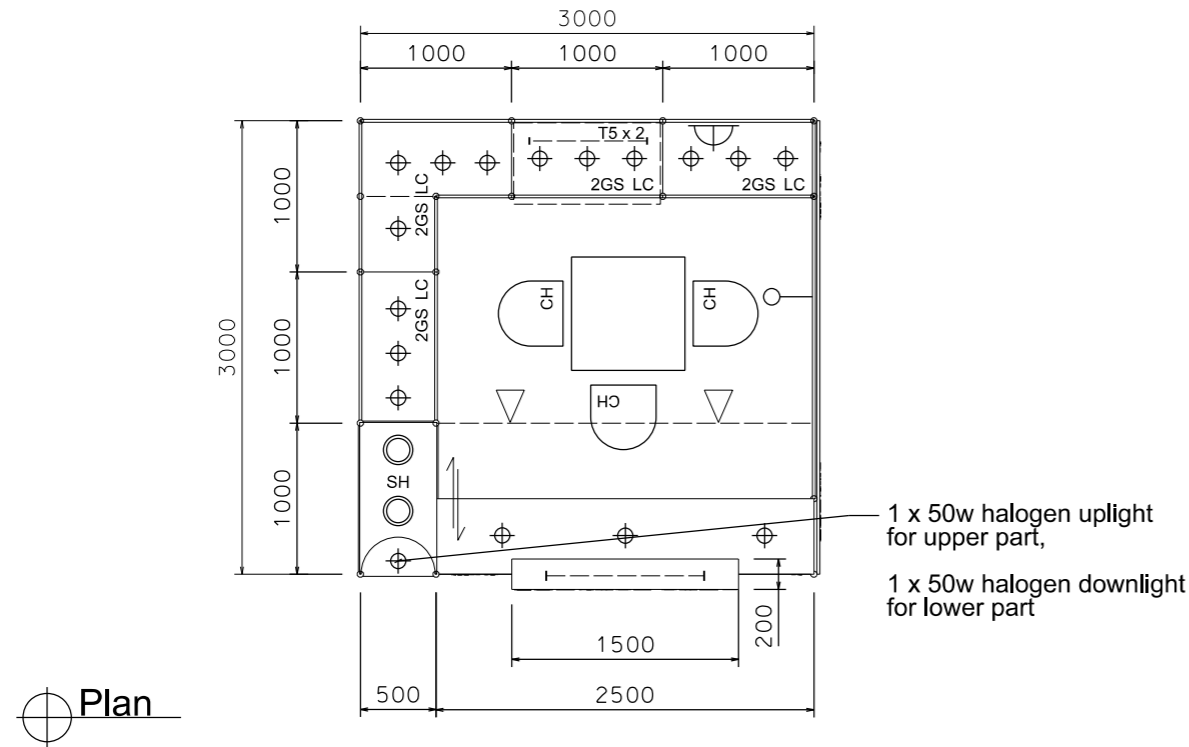

Plan

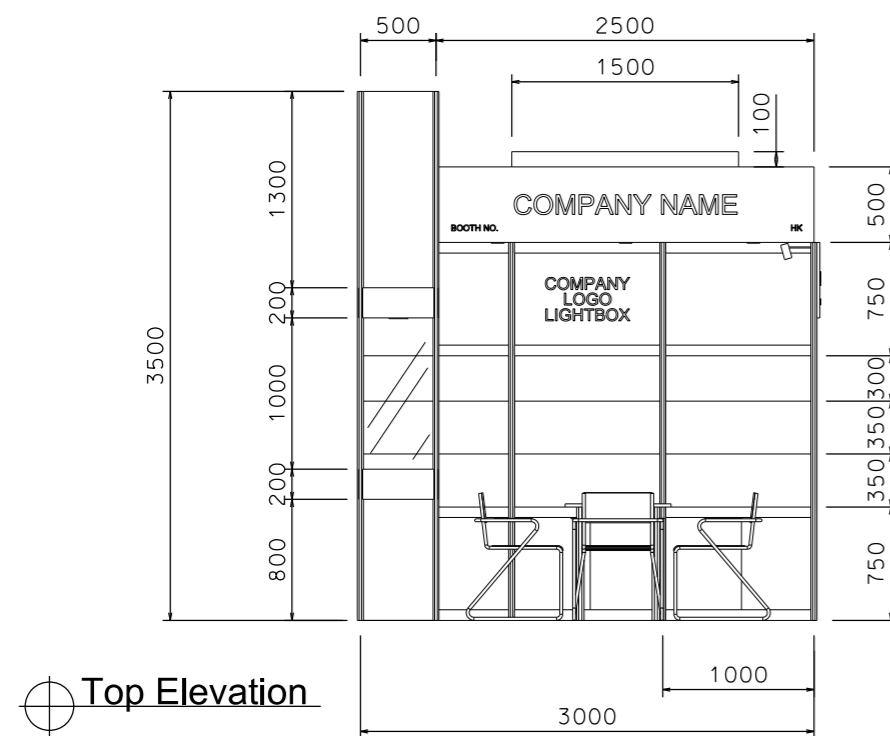

Top Elevation

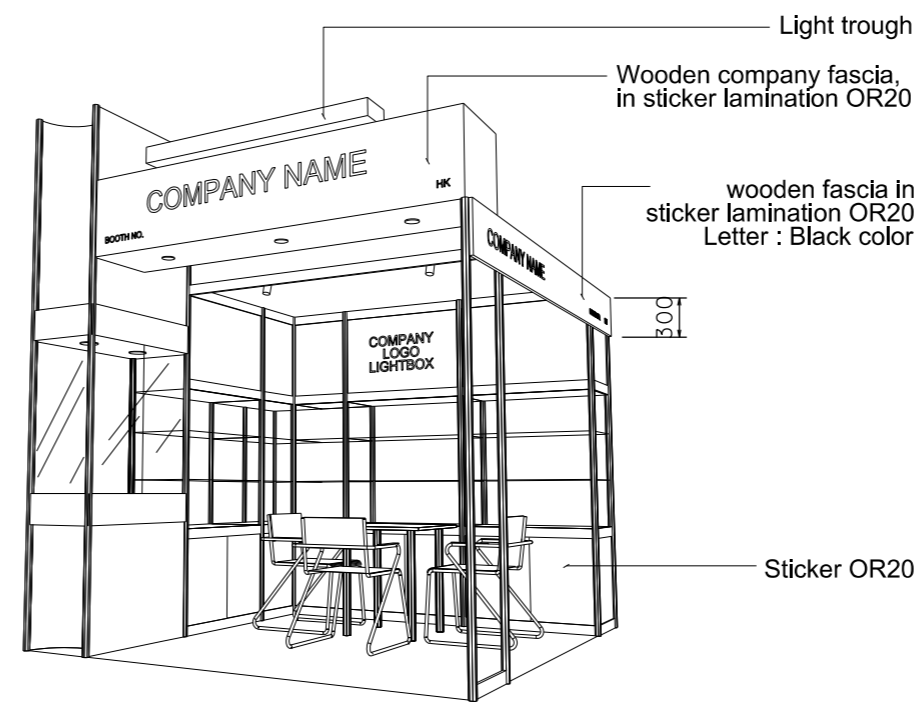

PERSPECTIVE N.T.S

BOOTH SPECIFICATION		QTY
	Front glass showcase in light orange sticker lamination with glass sliding door. 2 x (100W) recess downlight & 2 x (50w) uplight and downlight	1
	Company Logo Lightbox w/ 2 x T5 tube (1mL)	1
	Tall showcase in light orange sticker lamination (without glass door), w/ 2 layers glass shelf, 3x50w halogen downlight, cabinet underneath (1mW x 0.5mD x 2.5mH)	4.5
	Square meeting table (0.7m X0.7m x 0.75mH)	1
	Black leather chair	3
	Longarmed spotlight w/23 watt energy saving lamp (yellow)	1
	Spotlight w/ 23w energy saving lamp (Yellow)	2
	T5 tube inside light trough	1
	800w Square pin power socket	1
	50w halogen downlight (under fascia)	3

FILE PATH - L:\Local Fair Premium Booth 2011\SD-Layouts(800w)\SD-D layout(800w)\SD-D-2dLayout(800w)_update.dgn



NOTES UNLESS OTHERWISE SPECIFIED ALL DIMENSIONS ARE IN MM.

.....

.....

.....

REVISION
01/04/2011 .

DATE: 2010 07 06

SCALE: 1 : 50 (A3)

DRAWN BY: ..

CHECKED BY:

TITLE
Premium Booth
SD-D-9-R-Cnr

PROJECT
PREMIUM BOOTH

DATE : XXXXXXXX

SHEET
SD-D-01b